



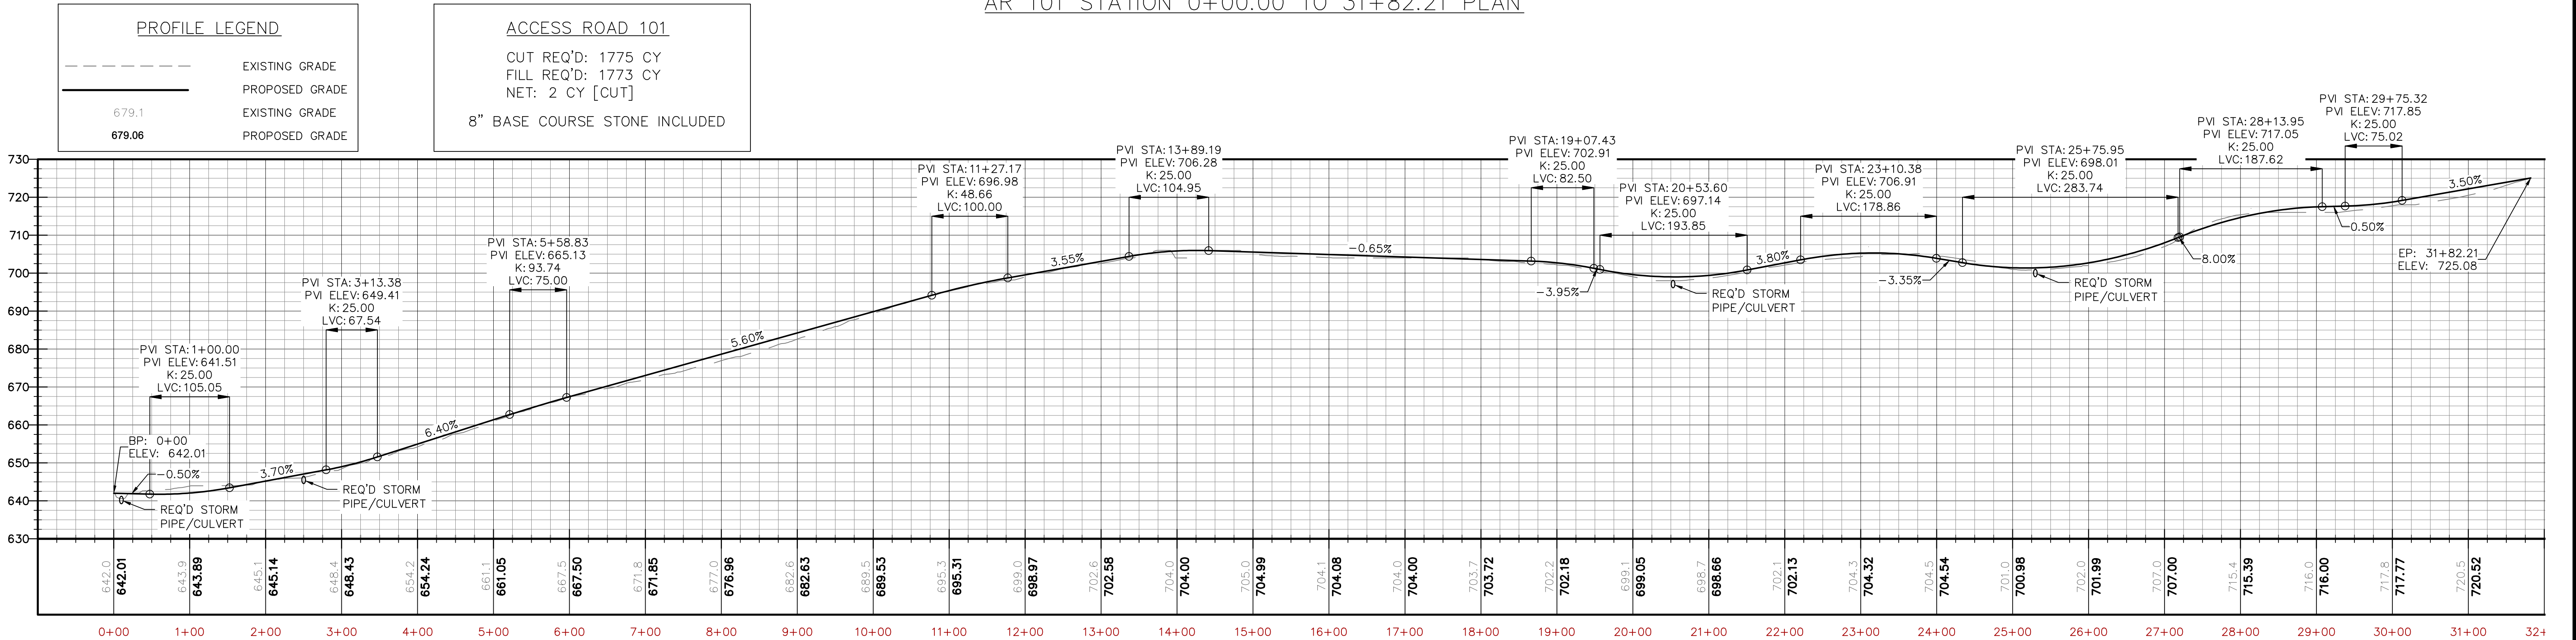

CONCEPTUAL - NOT FOR CONSTRUCTION

AR 101 STATION 0+00.00 TO 31+82.21 PROFILE

NO.	REVISIONS	DATE	BY	CHK	APR	NO.	REVISIONS	DATE	BY	CHK	APR
						A	ISSUE FOR REVIEW	10/15/2018	MU	KW	JH
						B	ISSUE FOR REVIEW	12/19/2018	MU	KW	JH
						C	ISSUE FOR REVIEW	2/22/2019	MU	KW	JH
						D	ISSUE FOR REVIEW	4/17/2019	MU	KW	JH

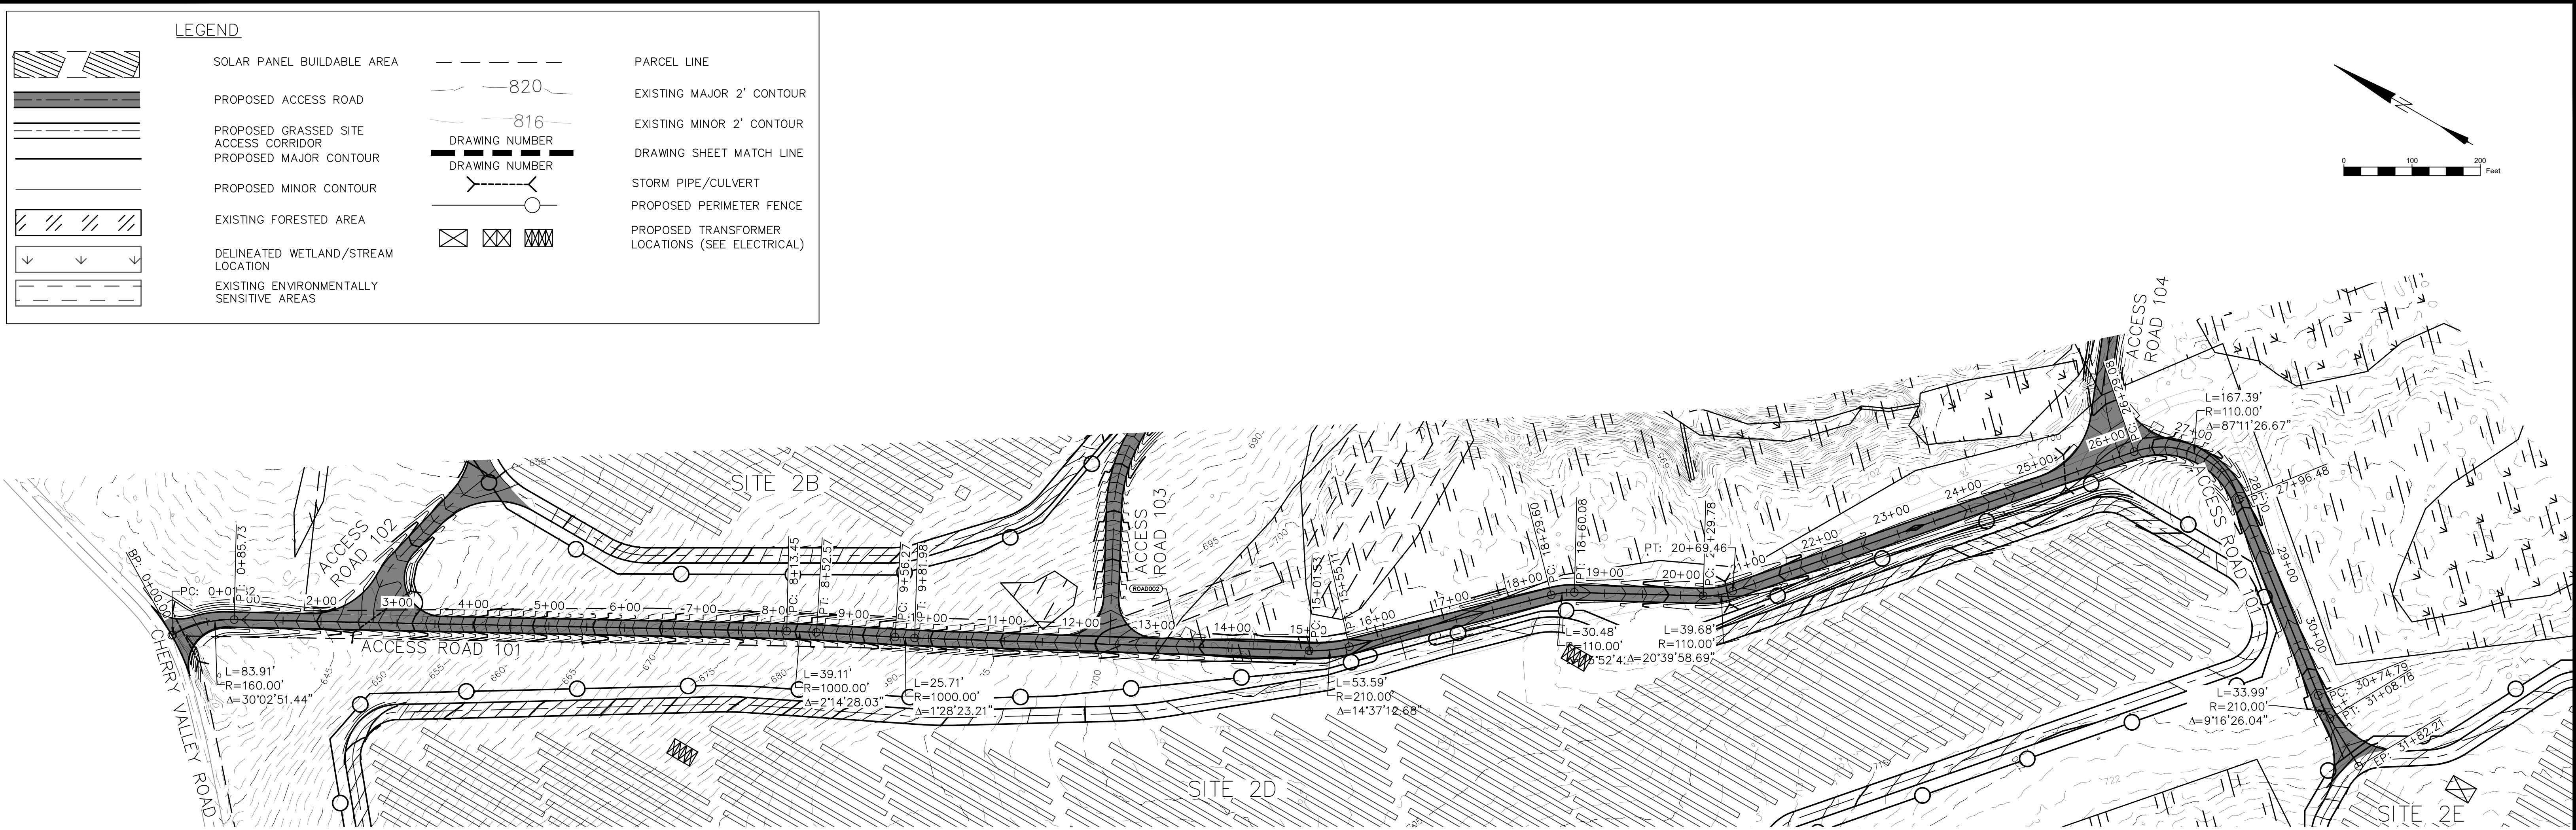

THIS DRAWING IS THE PROPERTY OF AVANGRID RENEWABLES AND IS LOANED UPON CONDITION THAT IT IS NOT TO BE COPIED OR REPRODUCED, IN WHOLE OR IN PART, OR USED FOR FURNISHING INFORMATION TO ANY PERSON WITHOUT THE WRITTEN CONSENT OF AVANGRID RENEWABLES, OR FOR ANY PURPOSE DETRIMENTAL TO THEIR INTEREST, AND IS TO BE RETURNED UPON REQUEST.

ENGINEERING RECORD	DATE
DRAWN: M. UELMEN	4/17/19
DESIGNED: M. UELMEN	4/17/19
CHECKED: K. WOOD	4/17/19
APPROVED: J. HICKS	4/17/19
CADFILE: MHS-C-112-01	

MOHAWK SOLAR PROJECT	
ACCESS ROADS AND GRADING	
AR 101 PLAN AND PROFILE	
SCALE: 1"=100'-0"	DWG.NO. MHS-C-112-01
SHEET 1 OF 1	REV D

SOLAR PANEL BUILDABLE AREA

PROPOSED ACCESS ROAD

PROPOSED GRASSED SITE ACCESS CORRIDOR

PROPOSED MAJOR CONTOUR

PROPOSED MINOR CONTOUR

EXISTING FORESTED AREA

DELINEATED WETLAND/STREAM LOCATION

EXISTING ENVIRONMENTALLY SENSITIVE AREAS

PARCEL LINE

EXISTING MAJOR 2' CONTOUR

EXISTING MINOR 2' CONTOUR



DRAWING NUMBER

DRAWING NUMBER

STORM PIPE/CULVERT

PROPOSED PERIMETER FENCE

PROPOSED TRANSFORMER LOCATIONS (SEE ELECTRICAL)

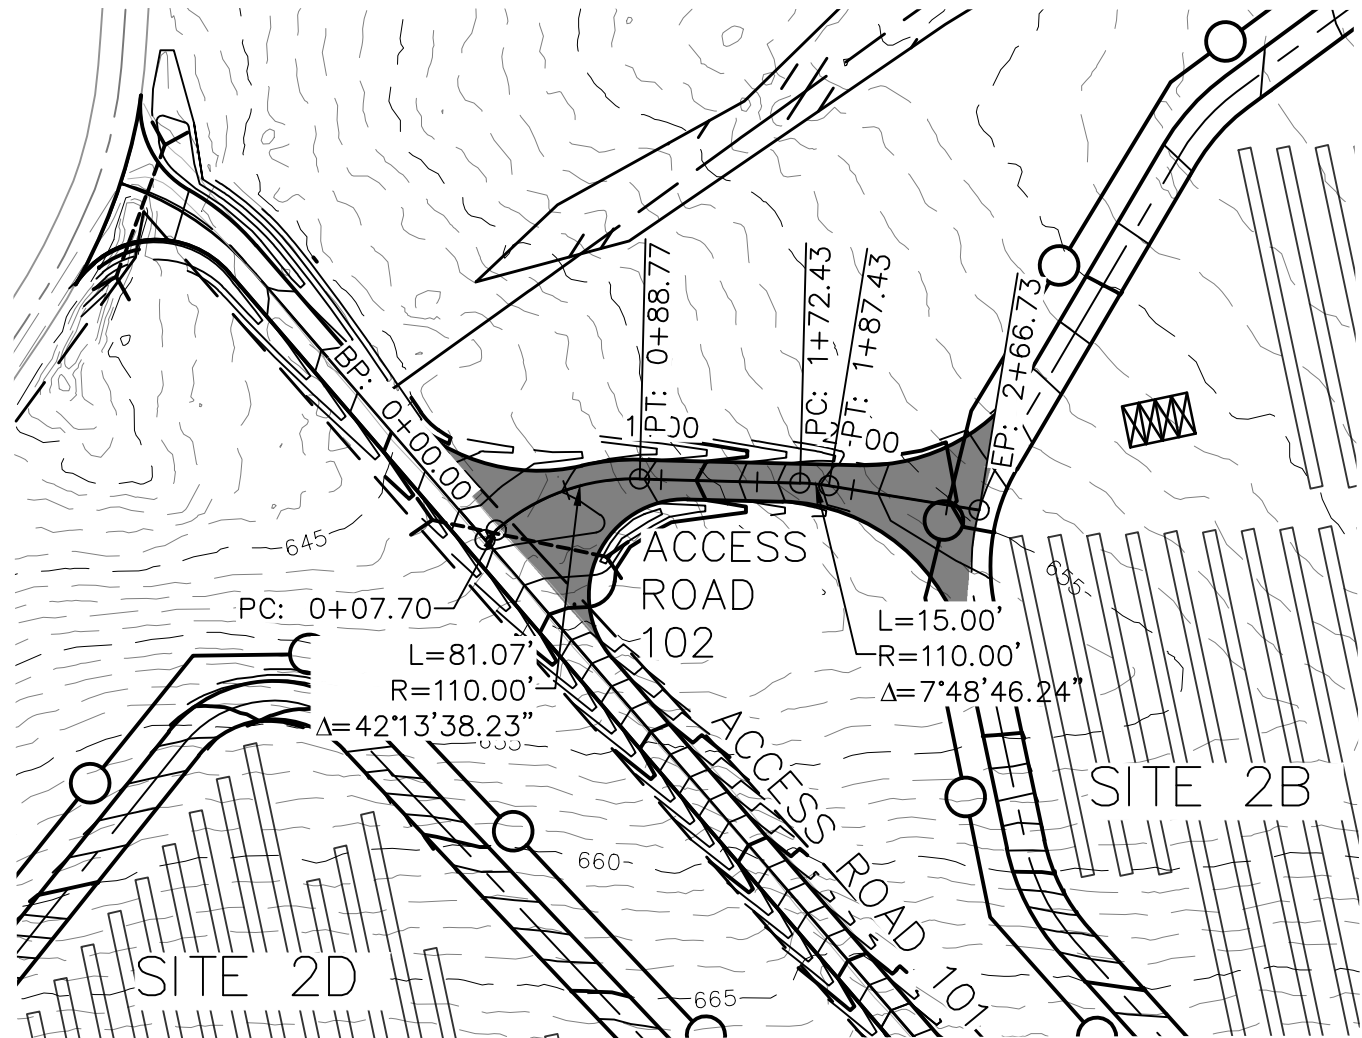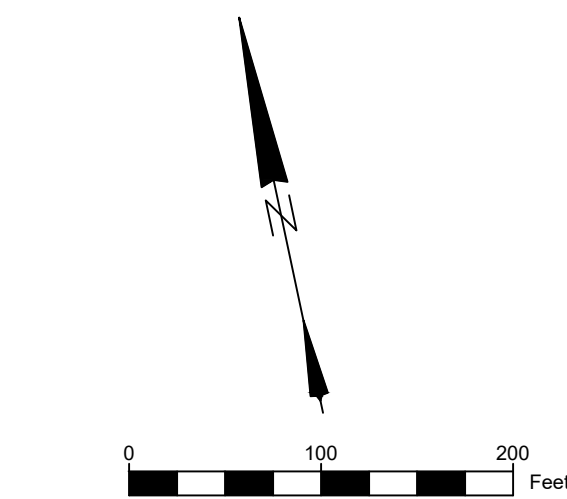

AR 102 STATION 0+00.00 TO 2+66.73 PLAN

ACCESS ROAD 102
CUT REQ'D: 65 CY
FILL REQ'D: 58 CY
NET: 7 CY [CUT]



8" BASE COURSE STONE INCLUDED

EXISTING GRADE


PROPOSED GRADE

EXISTING GRADE

PROPOSED GRADE

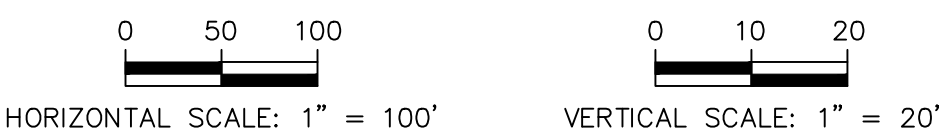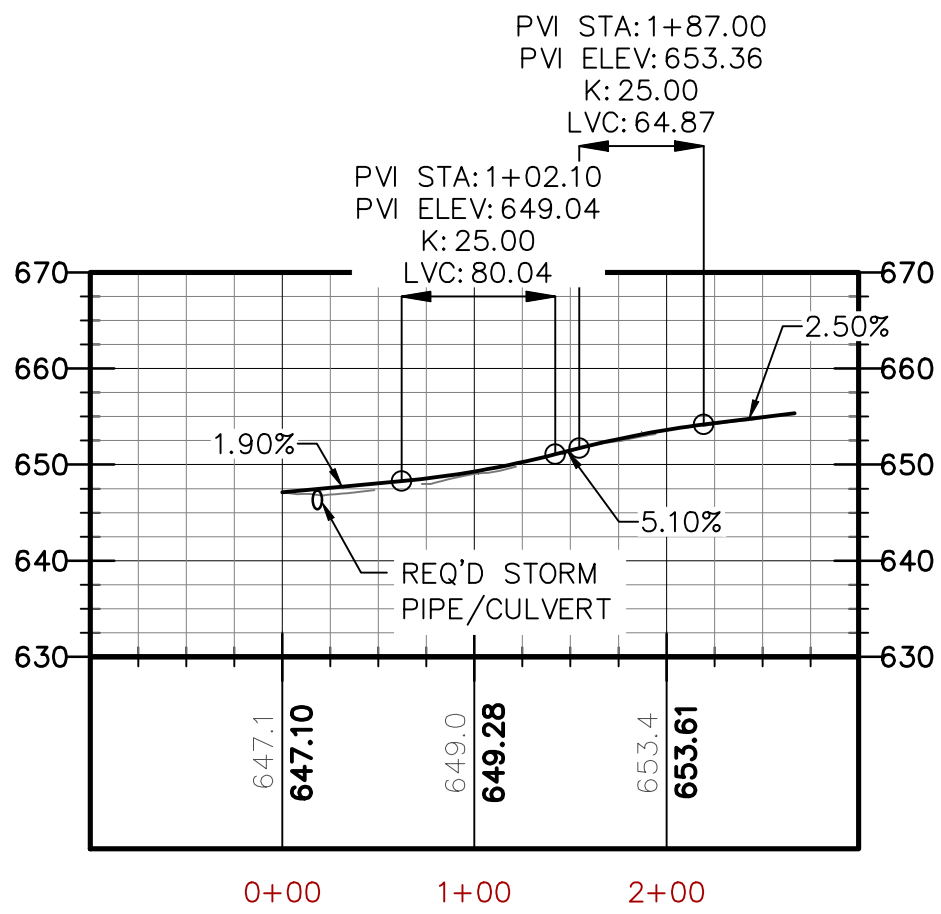



AR 102 STATION 0+00.00 TO 2+66.73 PROFILE

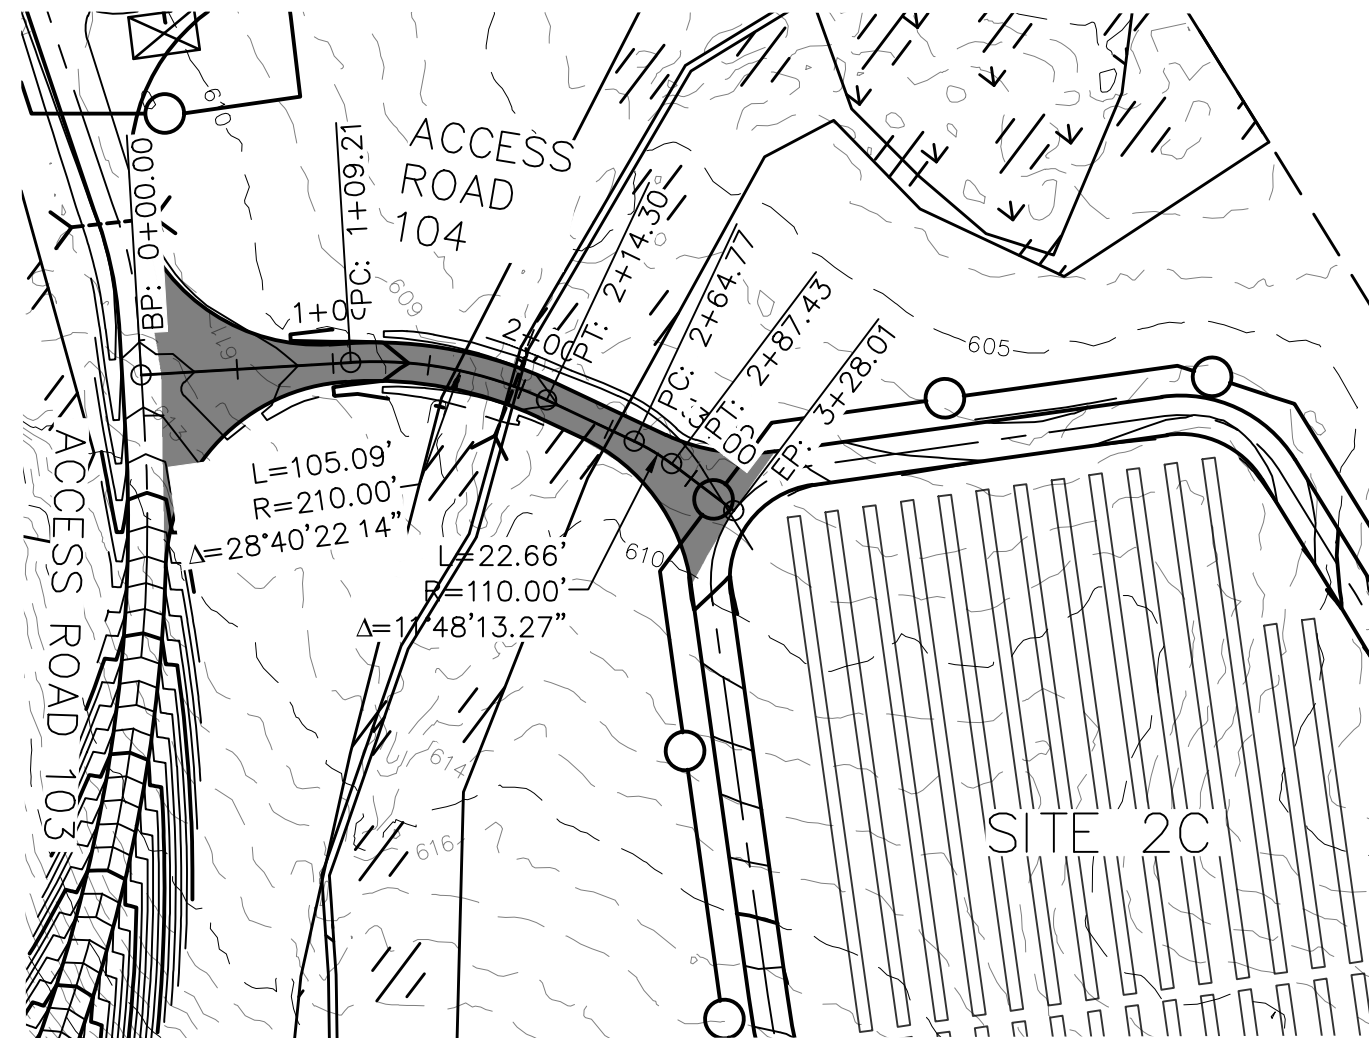

AR 104 STATION 0+00.00 TO 3+28.01 PLAN

ACCESS ROAD 104
CUT REQ'D: 134 CY
FILL REQ'D: 128 CY
NET: 6 CY [CUT]



8" BASE COURSE STONE INCLUDED

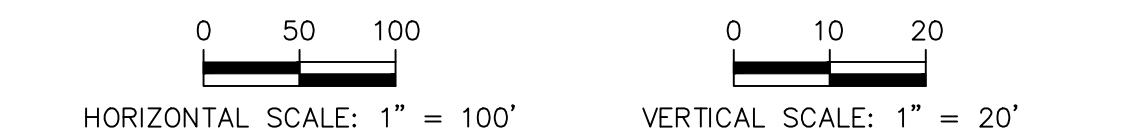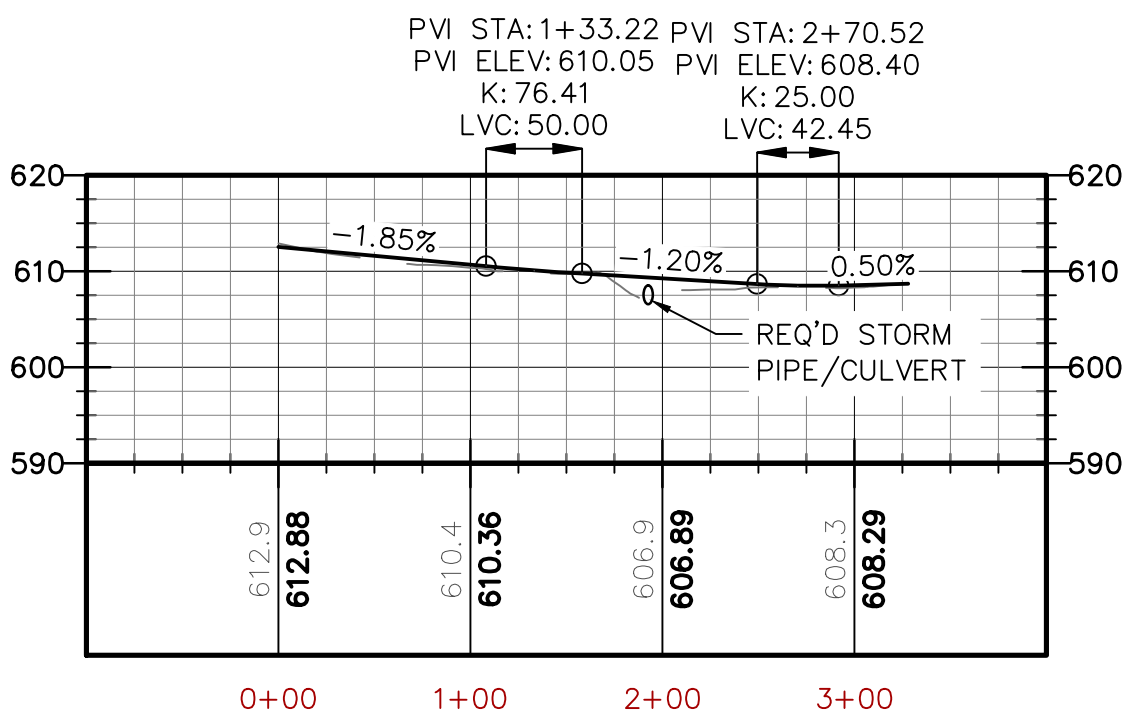

AR 104 STATION 0+00.00 TO 3+28.01 PROFILE

ACCESS ROAD 105
CUT REQ'D: 422 CY
FILL REQ'D: 425 CY
NET: 3 CY [FILL]

8" BASE COURSE STONE INCLUDED

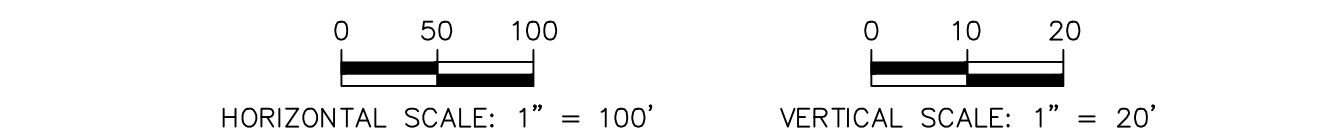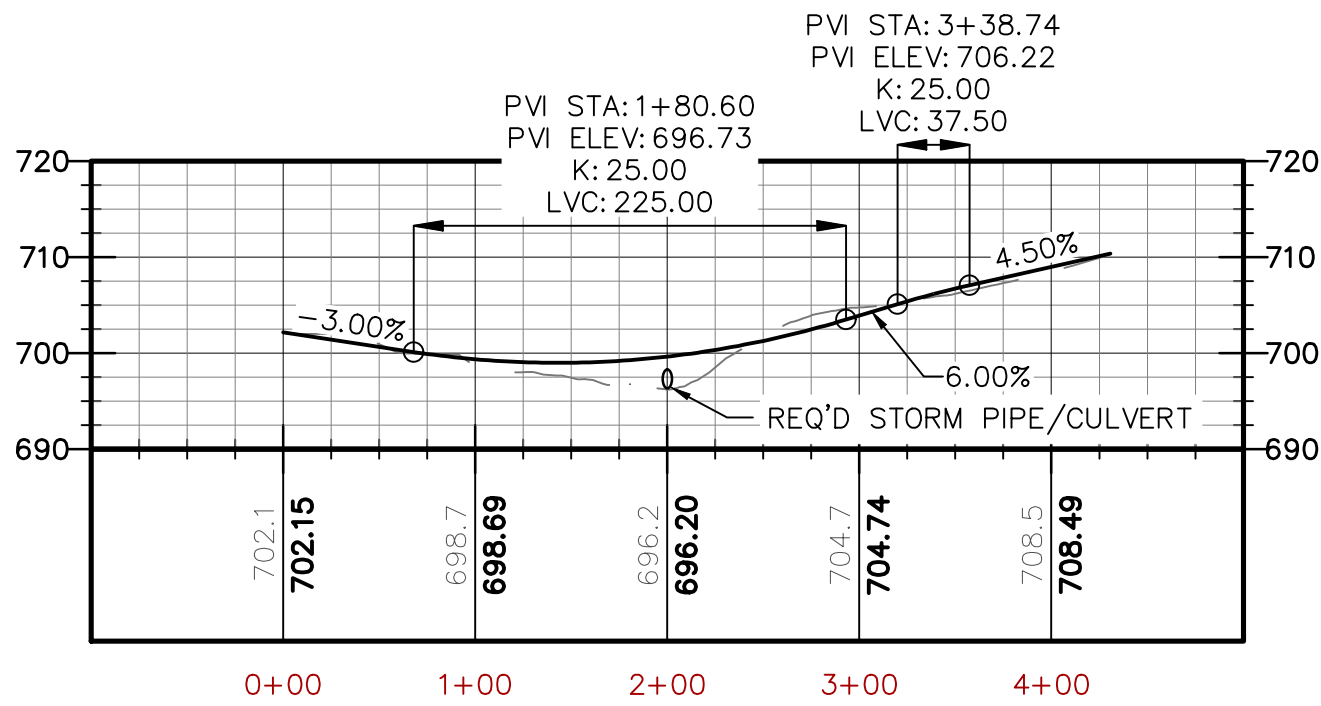

AR 105 STATION 0+00.00 TO 4+30.77 PROFILE


CONCEPTUAL - NOT FOR CONSTRUCTION

NO.	REVISIONS	DATE	BY	CHK	APR	NO.	REVISIONS	DATE	BY	CHK	APR
						A	ISSUE FOR REVIEW	10/15/2018	MU	KW	JH
						B	ISSUE FOR REVIEW	12/19/2018	MU	KW	JH
						C	ISSUE FOR REVIEW	2/22/2019	MU	KW	JH
						D	ISSUE FOR REVIEW	4/17/2019	MU	KW	JH



THIS DRAWING IS THE PROPERTY OF AVANGRID RENEWABLES AND IS LOANED UPON CONDITION THAT IT IS NOT TO BE COPIED OR REPRODUCED, IN WHOLE OR IN PART, OR USED FOR FURNISHING INFORMATION TO ANY PERSON WITHOUT THE WRITTEN CONSENT OF AVANGRID RENEWABLES, OR FOR ANY PURPOSE DETRIMENTAL TO THEIR INTEREST, AND IS TO BE RETURNED UPON REQUEST.

ENGINEERING RECORD	DATE	MOHAWK SOLAR PROJECT ACCESS ROADS AND GRADING, AR 102, 104, 105 PLAN AND PROFILES		
DRAWN: M. UELMEN	4/17/19			
DESIGNED: M. UELMEN	4/17/19			
CHECKED: K. WOOD	4/17/19			
APPROVED: J. HICKS	4/17/19			
CADFILE: MHS-C-112-02	SCALE: 1"=100'-0"	DWG.NO. MHS-C-112-02	SHEET 1 OF 1	REV D

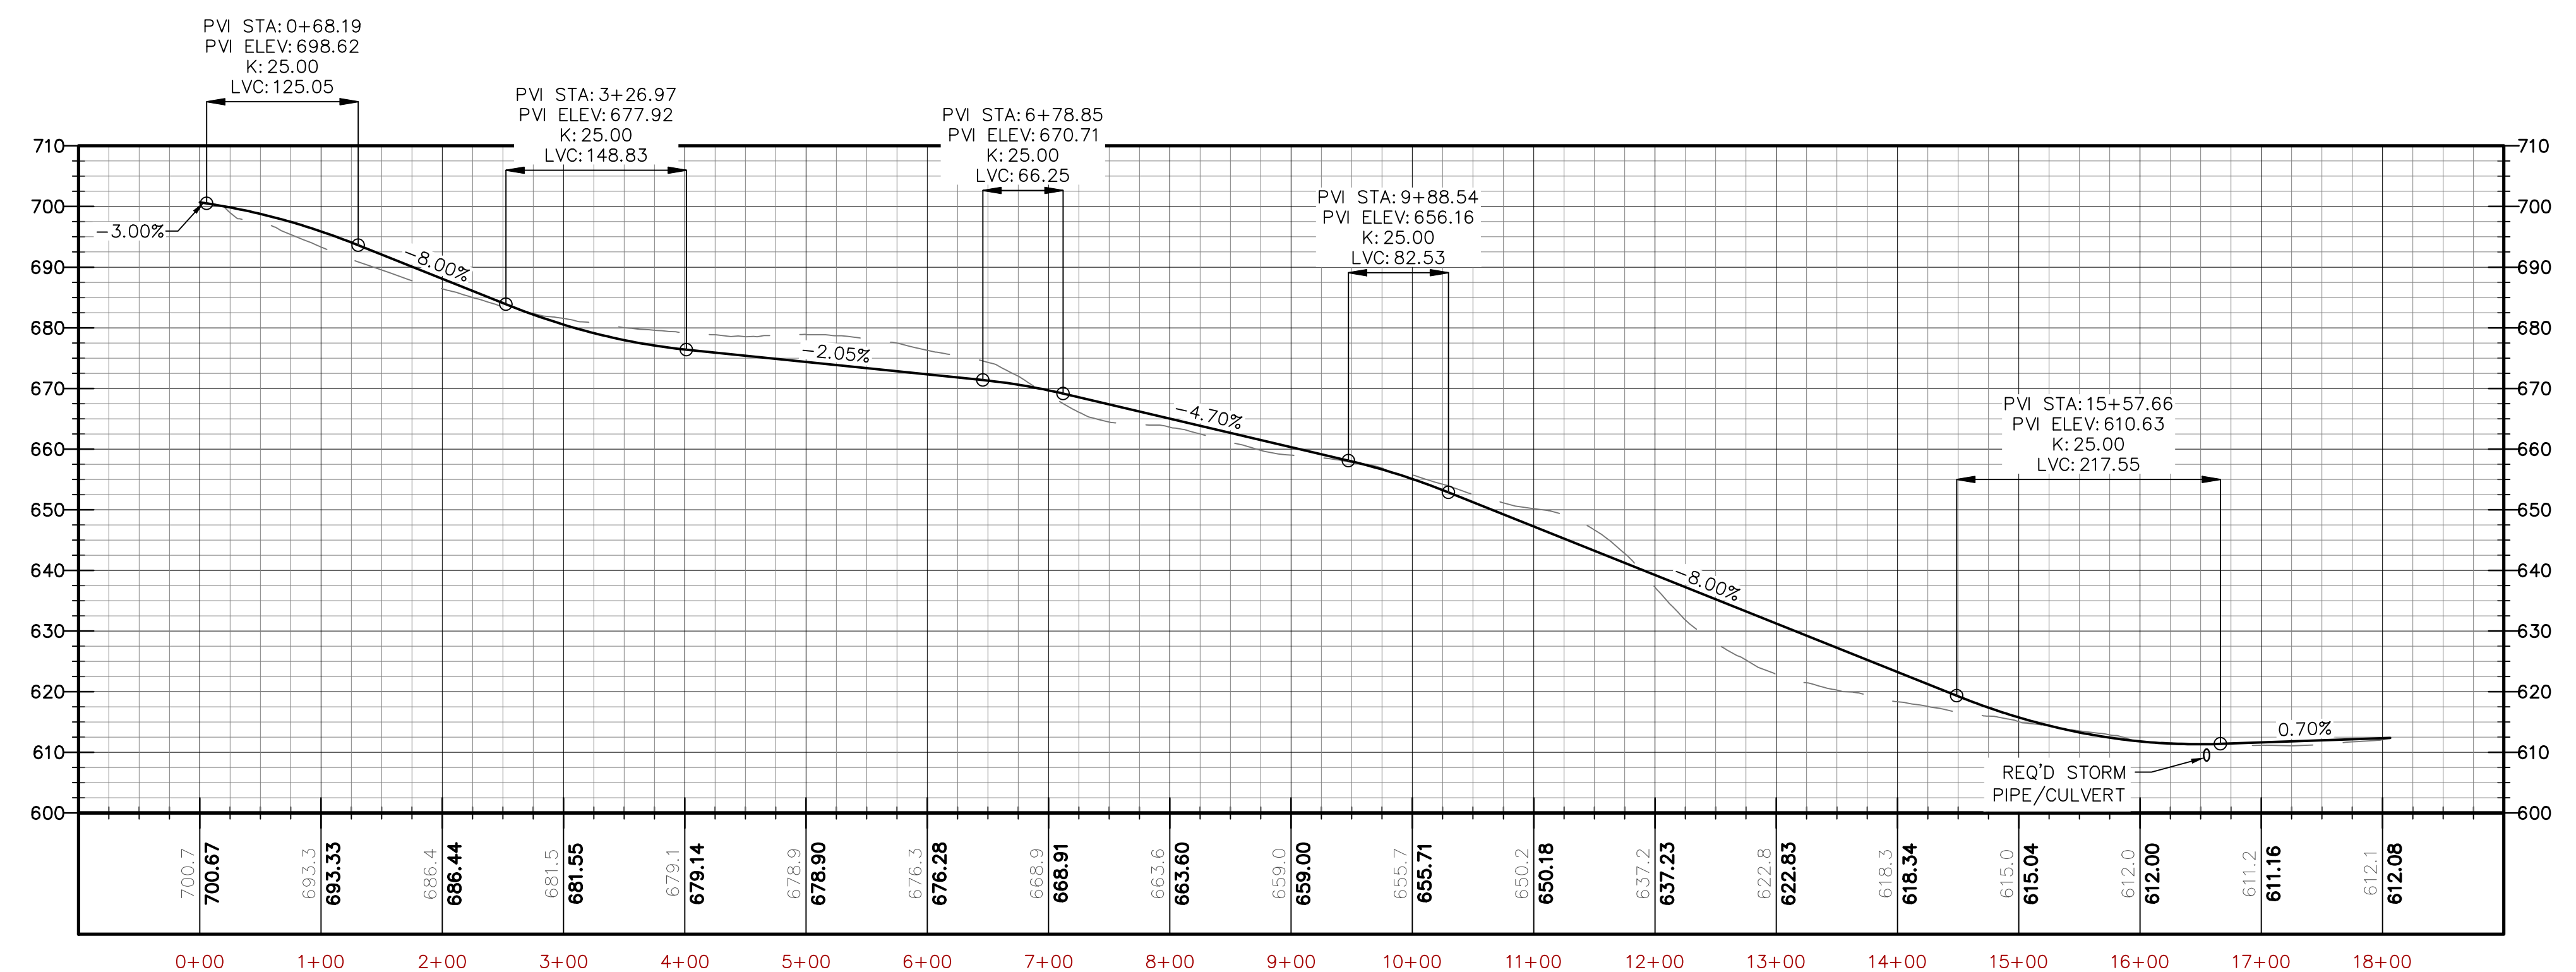[illegible]

THIS DRAWING IS THE PROPERTY OF AVANGRID RENEWABLES AND IS LOANED UPON CONDITION THAT IT IS NOT TO BE COPIED OR REPRODUCED, IN WHOLE OR IN PART, OR USED FOR FURNISHING INFORMATION TO ANY PERSON WITHOUT THE WRITTEN CONSENT OF AVANGRID RENEWABLES, OR FOR ANY PURPOSE DETRIMENTAL TO THEIR INTEREST, AND IS TO BE RETURNED UPON REQUEST.

ENGINEERING RECORD		DATE		MOHAWK SOLAR PROJECT CIVIL ROADS AND GRADING AR 103 PLAN AND PROFILE			
DRAWN:	M. UELMEN	4/17/19					
DESIGNED:	M. UELMEN	4/17/19					
CHECKED:	K. WOOD	4/17/19					
APPROVED:	J. HICKS	4/17/19					
CADFILE: MHS-C-112-03		SCALE: 1"=100'-0"	DWG. NO. MHS-C-112-03	SHEET 1 OF 1	REV 0		

SOLAR PANEL BUILDABLE AREA

PROPOSED ACCESS ROAD

PROPOSED GRASSED SITE ACCESS CORRIDOR

PROPOSED MAJOR CONTOUR

PROPOSED MINOR CONTOUR

EXISTING FORESTED AREA

DELINEATED WETLAND/STREAM LOCATION

EXISTING ENVIRONMENTALLY SENSITIVE AREAS

PARCEL LINE

EXISTING MAJOR 2' CONTOUR

EXISTING MINOR 2' CONTOUR

DRAWING SHEET MATCH LINE

STORM PIPE/CULVERT

PROPOSED PERIMETER FENCE

PROPOSED TRANSFORMER LOCATIONS (SEE ELECTRICAL)



820

816

DRAWING NUMBER

DRAWING NUMBER

NOTE: SEE DETAIL 1, SHEET C-113-01 FOR TYPICAL ACCESS ROAD SECTION.

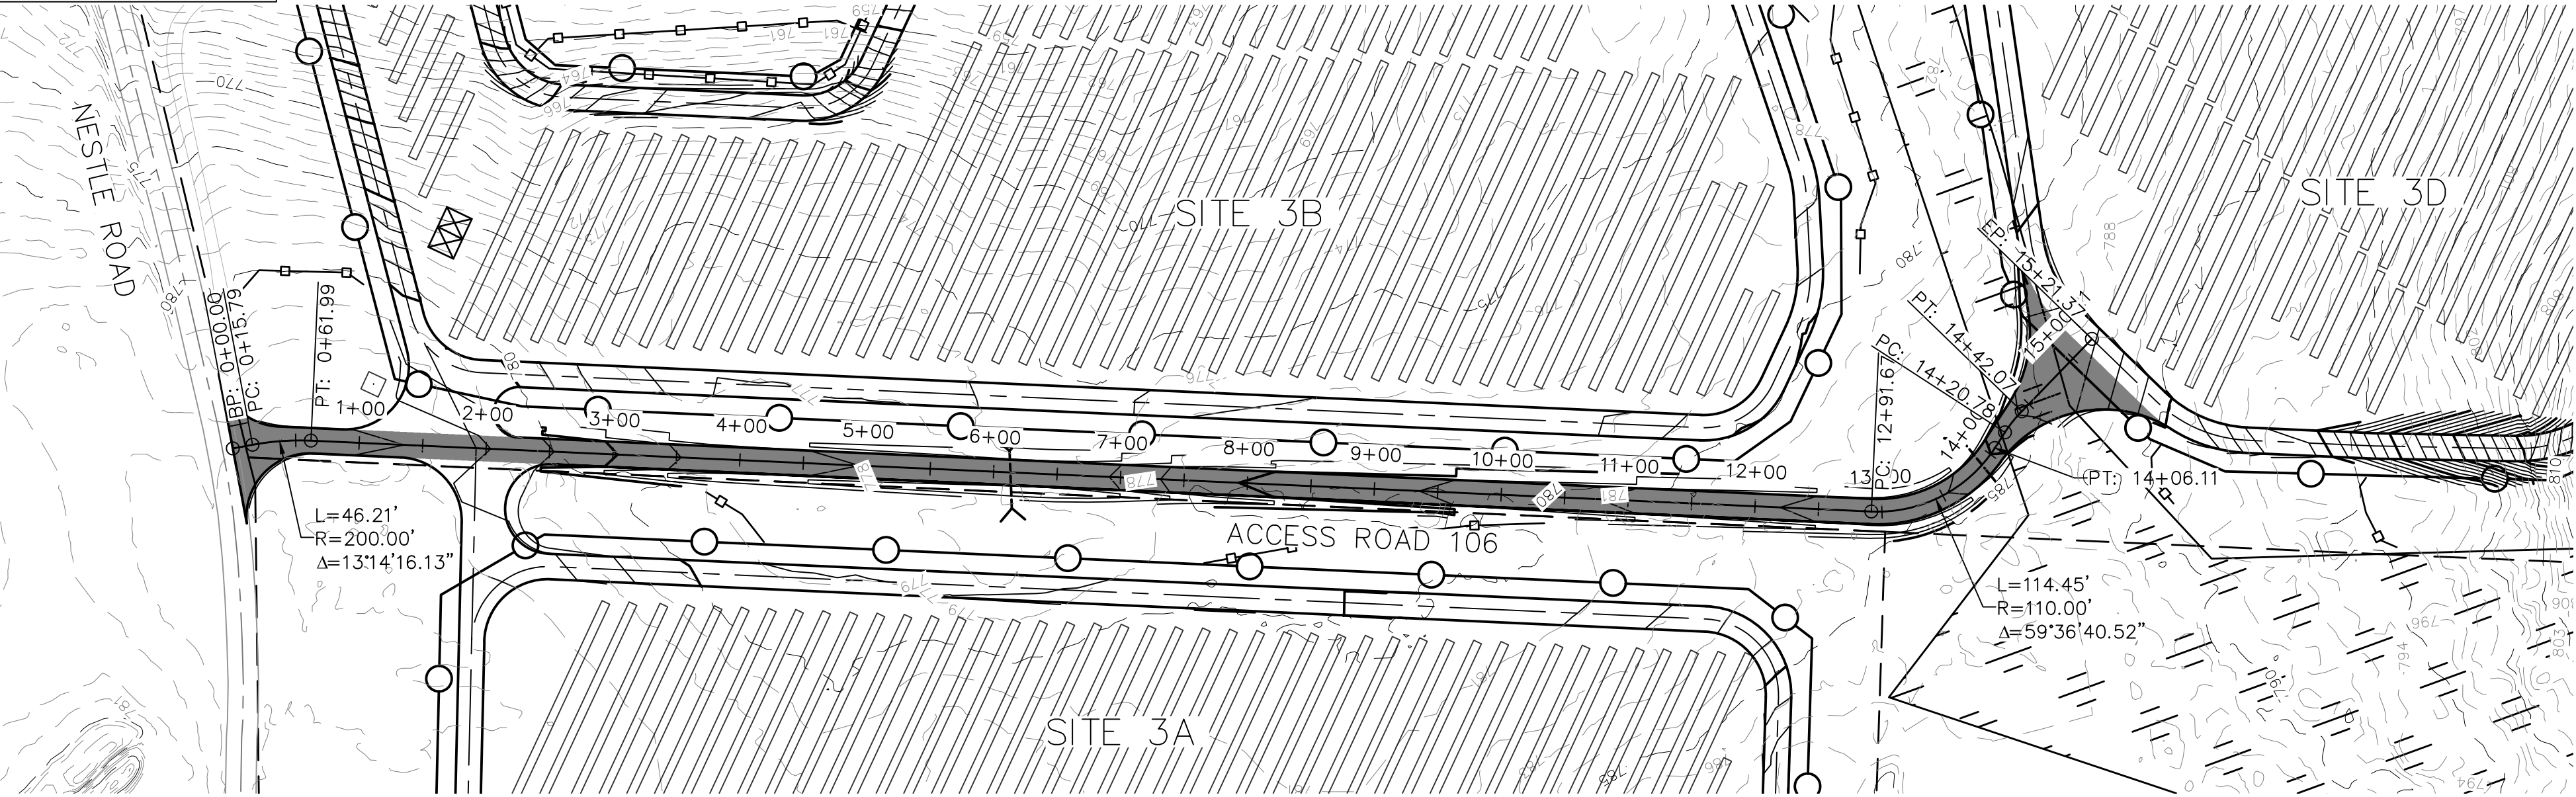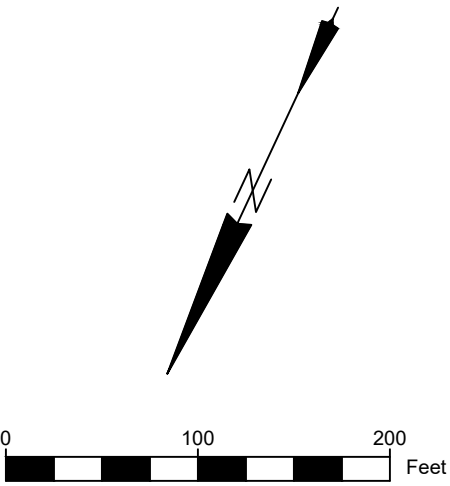

AR-106 STATION 0+00.00 TO 15+21.37 PLAN

PROFILE LEGEND

EXISTING GRADE

PROPOSED GRADE

679.1

EXISTING GRADE

679.06

PROPOSED GRADE



ACCESS ROAD 106

CUT REQ'D: 817 CY

FILL REQ'D: 813 CY

NET: 4 CY [CUT]

8" BASE COURSE STONE INCLUDED

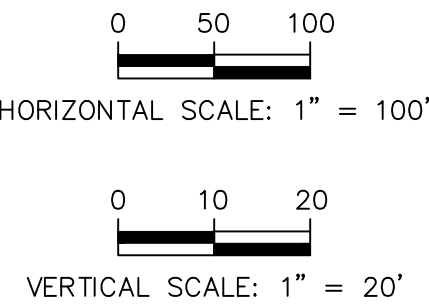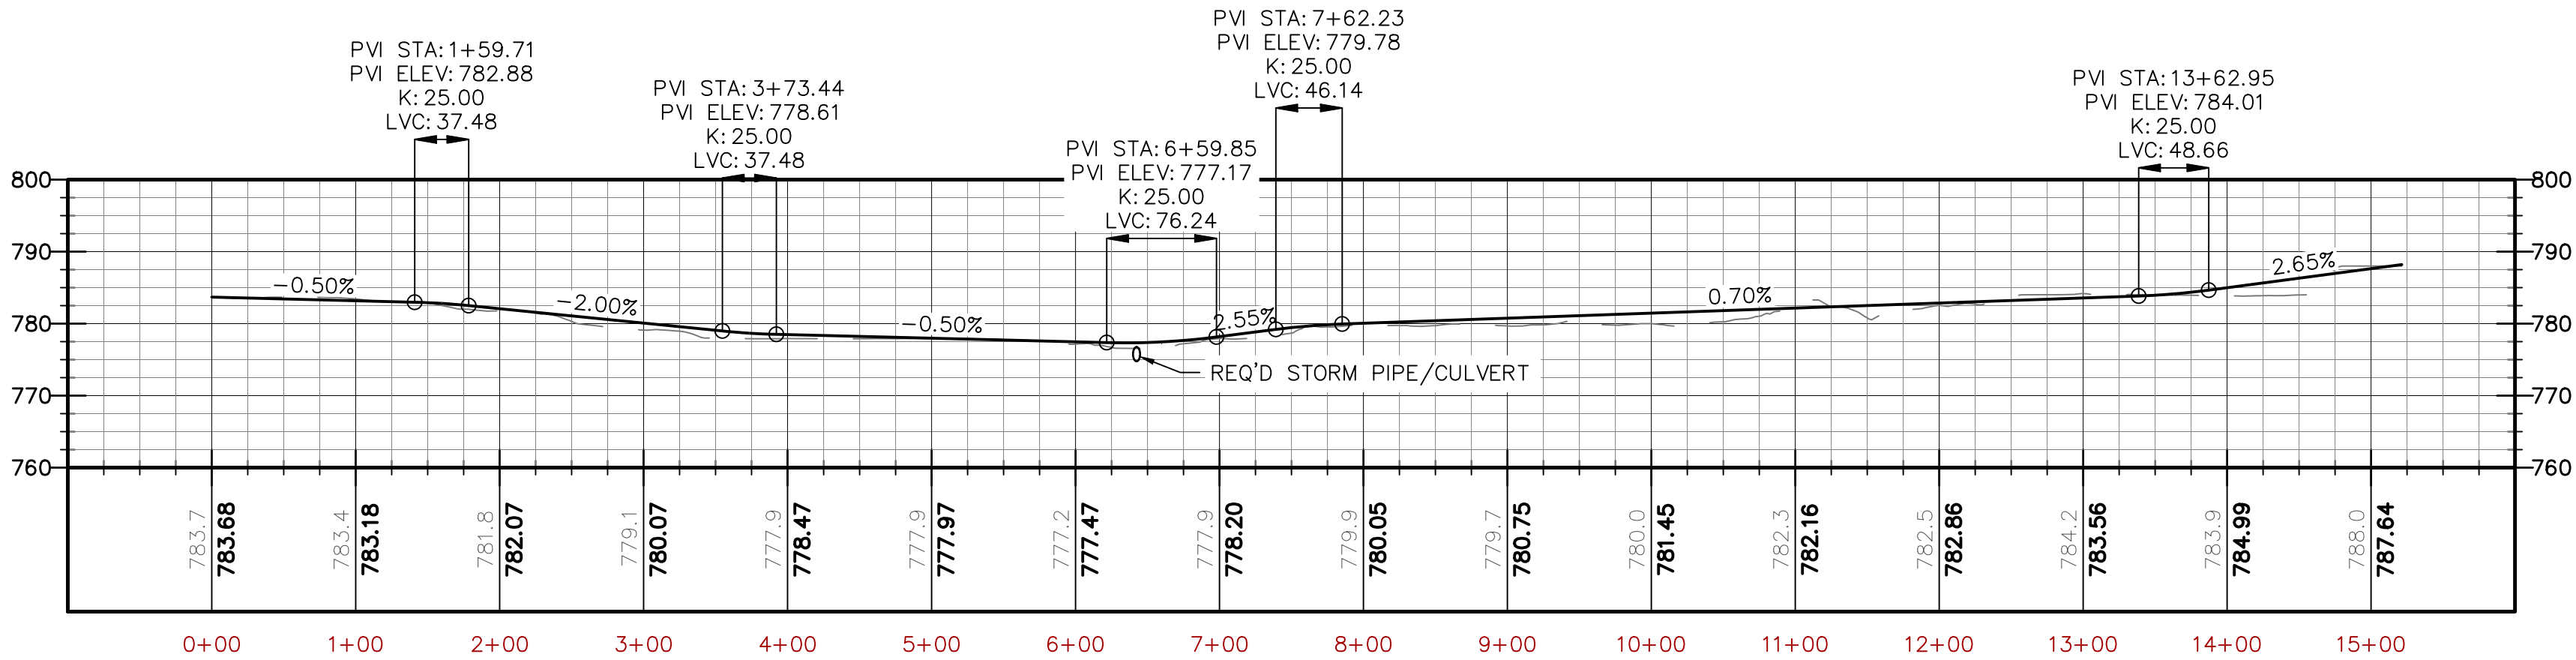

AR 106 STATION 0+00.00 TO 15+21.37 PROFILE

CONCEPTUAL - NOT FOR CONSTRUCTION

NO.	REVISIONS	DATE	BY	CHK	APR	NO.	REVISIONS	DATE	BY	CHK	APR
						A	ISSUE FOR REVIEW	10/15/2018	MU	KW	JH
						B	ISSUE FOR REVIEW	12/19/2018	MU	KW	JH
						C	ISSUE FOR PERMIT	2/22/2019	MU	KW	JH
						D	ISSUE FOR PERMIT	4/17/2019	MU	KW	JH






THIS DRAWING IS THE PROPERTY OF AVANGRID RENEWABLES AND IS LOANED UPON CONDITION THAT IT IS NOT TO BE COPIED OR REPRODUCED, IN WHOLE OR IN PART, OR USED FOR FURNISHING INFORMATION TO ANY PERSON WITHOUT THE WRITTEN CONSENT OF AVANGRID RENEWABLES, OR FOR ANY PURPOSE DETRIMENTAL TO THEIR INTEREST, AND IS TO BE RETURNED UPON REQUEST.


ENGINEERING RECORD	DATE
DRAWN: M. UELMEN	4/17/19
DESIGNED: M. UELMEN	4/17/19
CHECKED: K. WOOD	4/17/19
APPROVED: J. HICKS	4/17/19
CADFILE: C-112-04	

MOHAWK SOLAR PROJECT ACCESS ROADS AND GRADING AR 106 PLAN AND PROFILE	
SCALE: 1"=100'-0"	DWG.NO. C-112-04
SHEET 1 OF 1	REV D


LEGEND			
	SOLAR PANEL BUILDABLE AREA		PARCEL LINE
	PROPOSED ACCESS ROAD		EXISTING MAJOR 2' CONTOUR
	PROPOSED GRASSED SITE ACCESS CORRIDOR		EXISTING MINOR 2' CONTOUR
	PROPOSED MAJOR CONTOUR		DRAWING SHEET MATCH LINE
	PROPOSED MINOR CONTOUR		STORM PIPE/CULVERT
	EXISTING FORESTED AREA		PROPOSED PERIMETER FENCE
	DELINEATED WETLAND/STREAM LOCATION		PROPOSED TRANSFORMER LOCATIONS (SEE ELECTRICAL)
	EXISTING ENVIRONMENTALLY SENSITIVE AREAS		

   


The diagram shows a vertical profile line with a dashed line above it and a solid line below it. To the right of the dashed line is the text 'EXISTING GRADE'. To the right of the solid line is the text 'PROPOSED GRADE'. Below the solid line, the value '679.1' is written, and below that, the value '679.06' is written.

 

8" BASE COURSE STONE INCLUDED

 

8" BASE COURSE STONE INCLUDED


 


8" BASE COURSE STONE INCLUDED

[illegible]

THIS DRAWING IS THE PROPERTY OF AVANGRID RENEWABLES AND IS LOANED UPON CONDITION THAT IT IS NOT TO BE COPIED OR REPRODUCED, IN WHOLE OR IN PART, OR USED FOR FURNISHING INFORMATION TO ANY PERSON WITHOUT THE WRITTEN CONSENT OF AVANGRID RENEWABLES, OR FOR ANY PURPOSE DETRIMENTAL TO THEIR INTEREST, AND IS TO BE RETURNED UPON REQUEST.

ENGINEERING RECORD		DATE		MOHAWK SOLAR PROJECT ACCESS ROADS AND GRADING, 4/17/19 107, 108, 109 PLAN AND PROFILES			
DRAWN:	M. UELMEN	4/17/19					
DESIGNED:	M. UELMEN	4/17/19					
CHECKED:	K. WOOD	4/17/19					
APPROVED:	J. HICKS	4/17/19					
CADFILE: MHS-C-112-05		SCALE: 1"=100'-0"	DWG.NO. MHS-C-112-05	SHEET 1 OF 1	REV D		

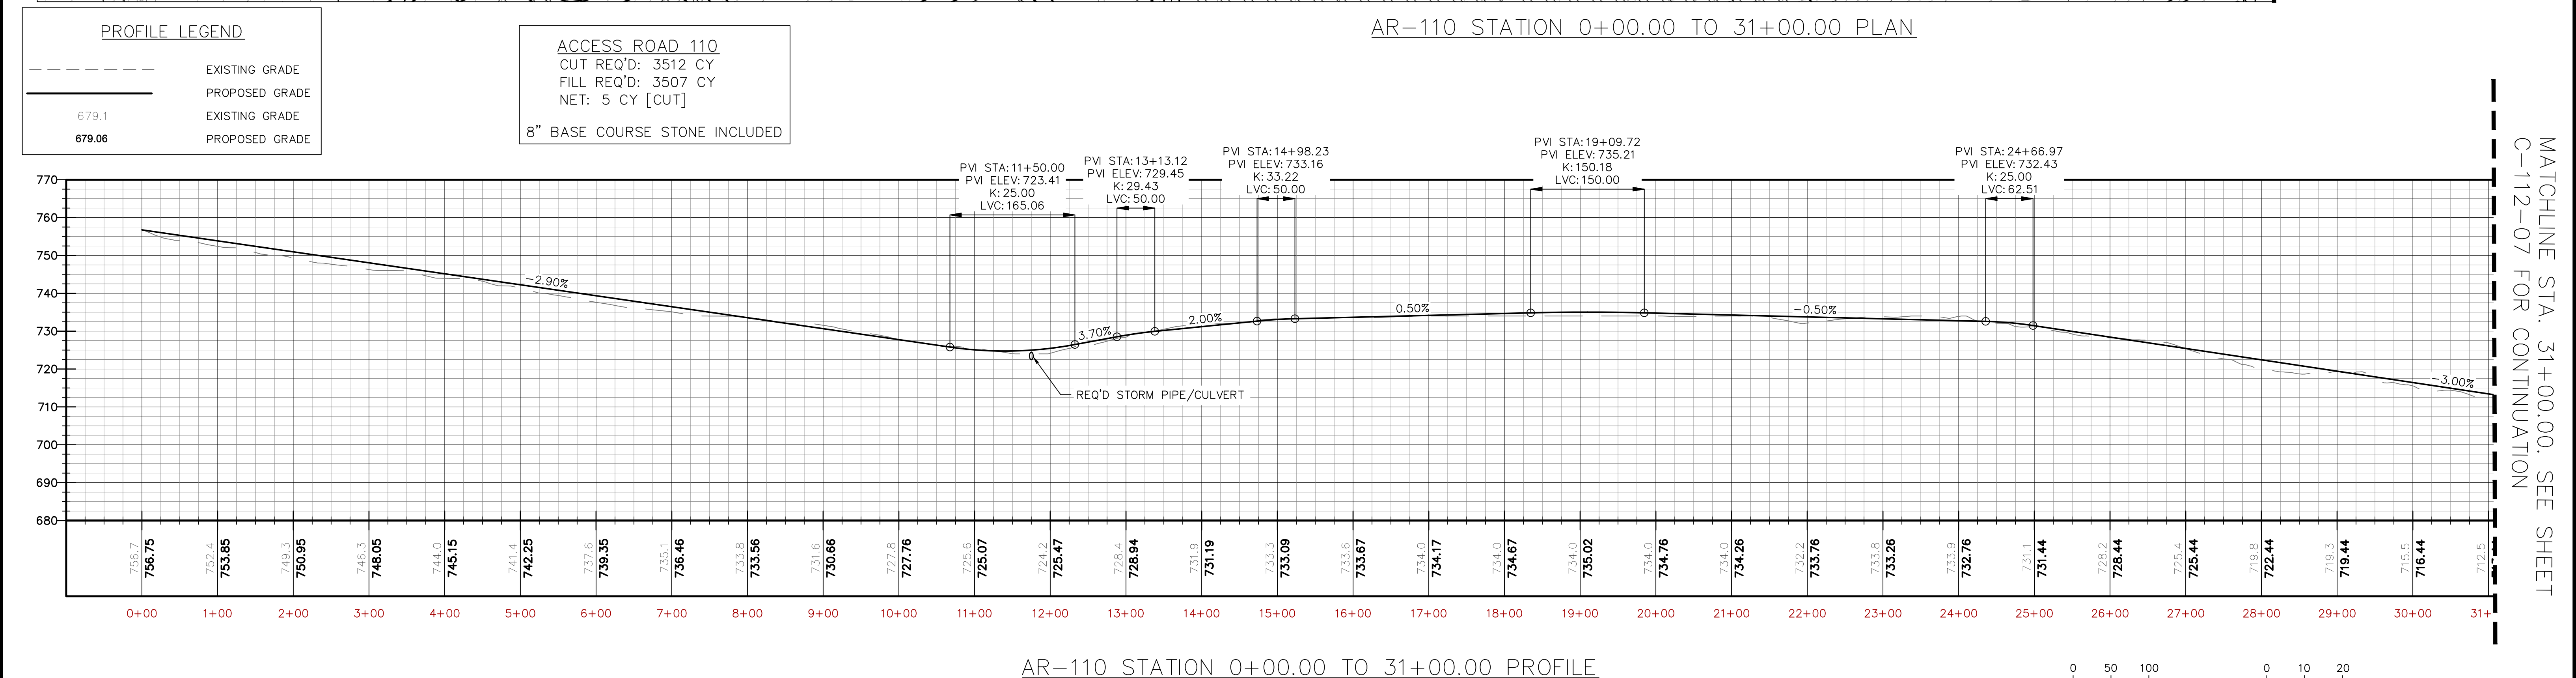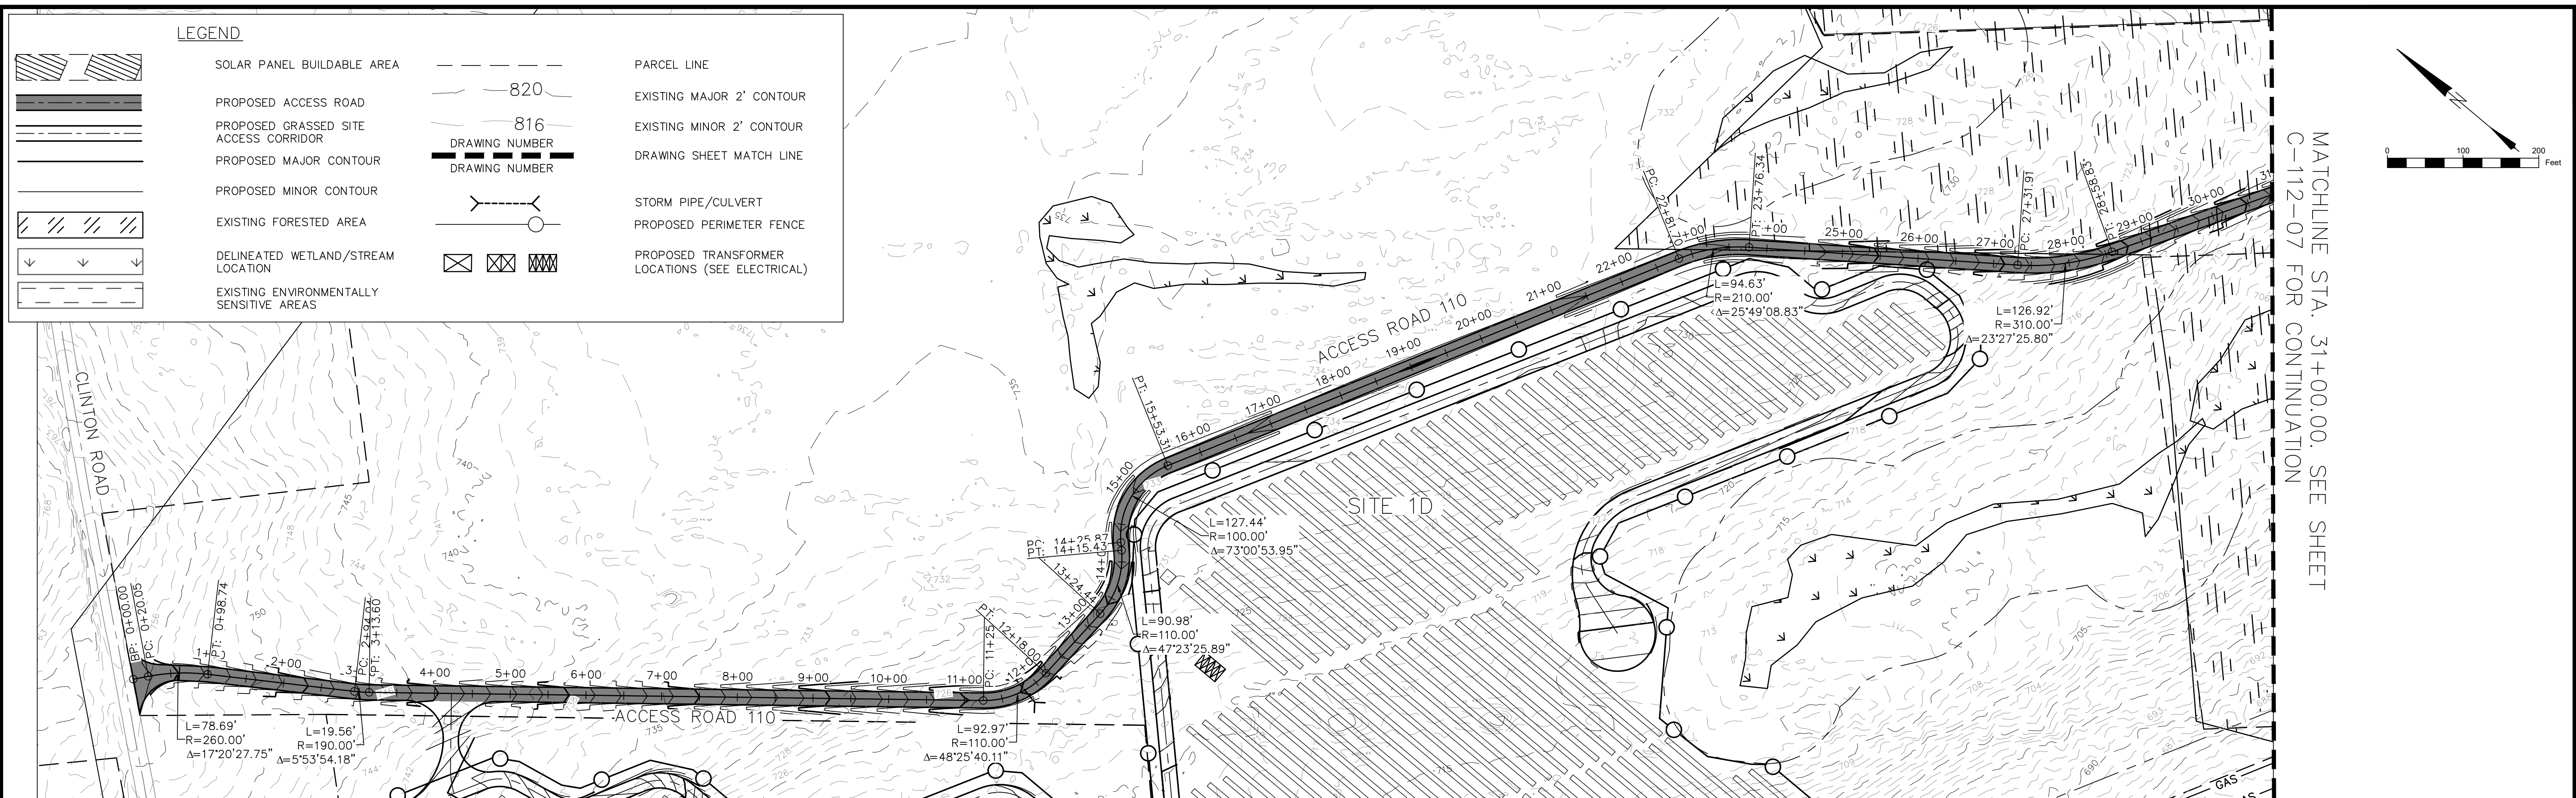


CONCEPTUAL - NOT FOR CONSTRUCTION

[illegible]

THIS DRAWING IS THE PROPERTY OF AVANGRID RENEWABLES AND IS LOANED UPON CONDITION THAT IT IS NOT TO BE COPIED OR REPRODUCED, IN WHOLE OR IN PART, OR USED FOR FURNISHING INFORMATION TO ANY PERSON WITHOUT THE WRITTEN CONSENT OF AVANGRID RENEWABLES, OR FOR ANY PURPOSE DETRIMENTAL TO THEIR INTEREST, AND IS TO BE RETURNED UPON REQUEST.

ENGINEERING RECORD	DATE	MOHAWK SOLAR PROJECT ACCESS ROADS AND GRADING AR 110 PLAN AND PROFILE			
DRAWN: M. UELMEN	4/17/19				
DESIGNED: M. UELMEN	4/17/19				
CHECKED: K. WOOD	4/17/19				
APPROVED: J. HICKS	4/17/19				
CADFILE: MHS-C-112-06	SCALE: 1"=100'-0"	DWG.NO. MHS-C-112-06	SHEET 1 OF 2	REV D	

	SOLAR PANEL BUILDABLE AREA		PARCEL LINE
	PROPOSED ACCESS ROAD		EXISTING MAJOR 2' CONTOUR
	PROPOSED GRASSED SITE ACCESS CORRIDOR		EXISTING MINOR 2' CONTOUR
	PROPOSED MAJOR CONTOUR		DRAWING SHEET MATCH LINE
	PROPOSED MINOR CONTOUR		STORM PIPE/CULVERT
	EXISTING FORESTED AREA		PROPOSED PERIMETER FENCE
	DELINEATED WETLAND/STREAM LOCATION		PROPOSED TRANSFORMER LOCATIONS (SEE ELECTRICAL)
	EXISTING ENVIRONMENTALLY SENSITIVE AREAS		

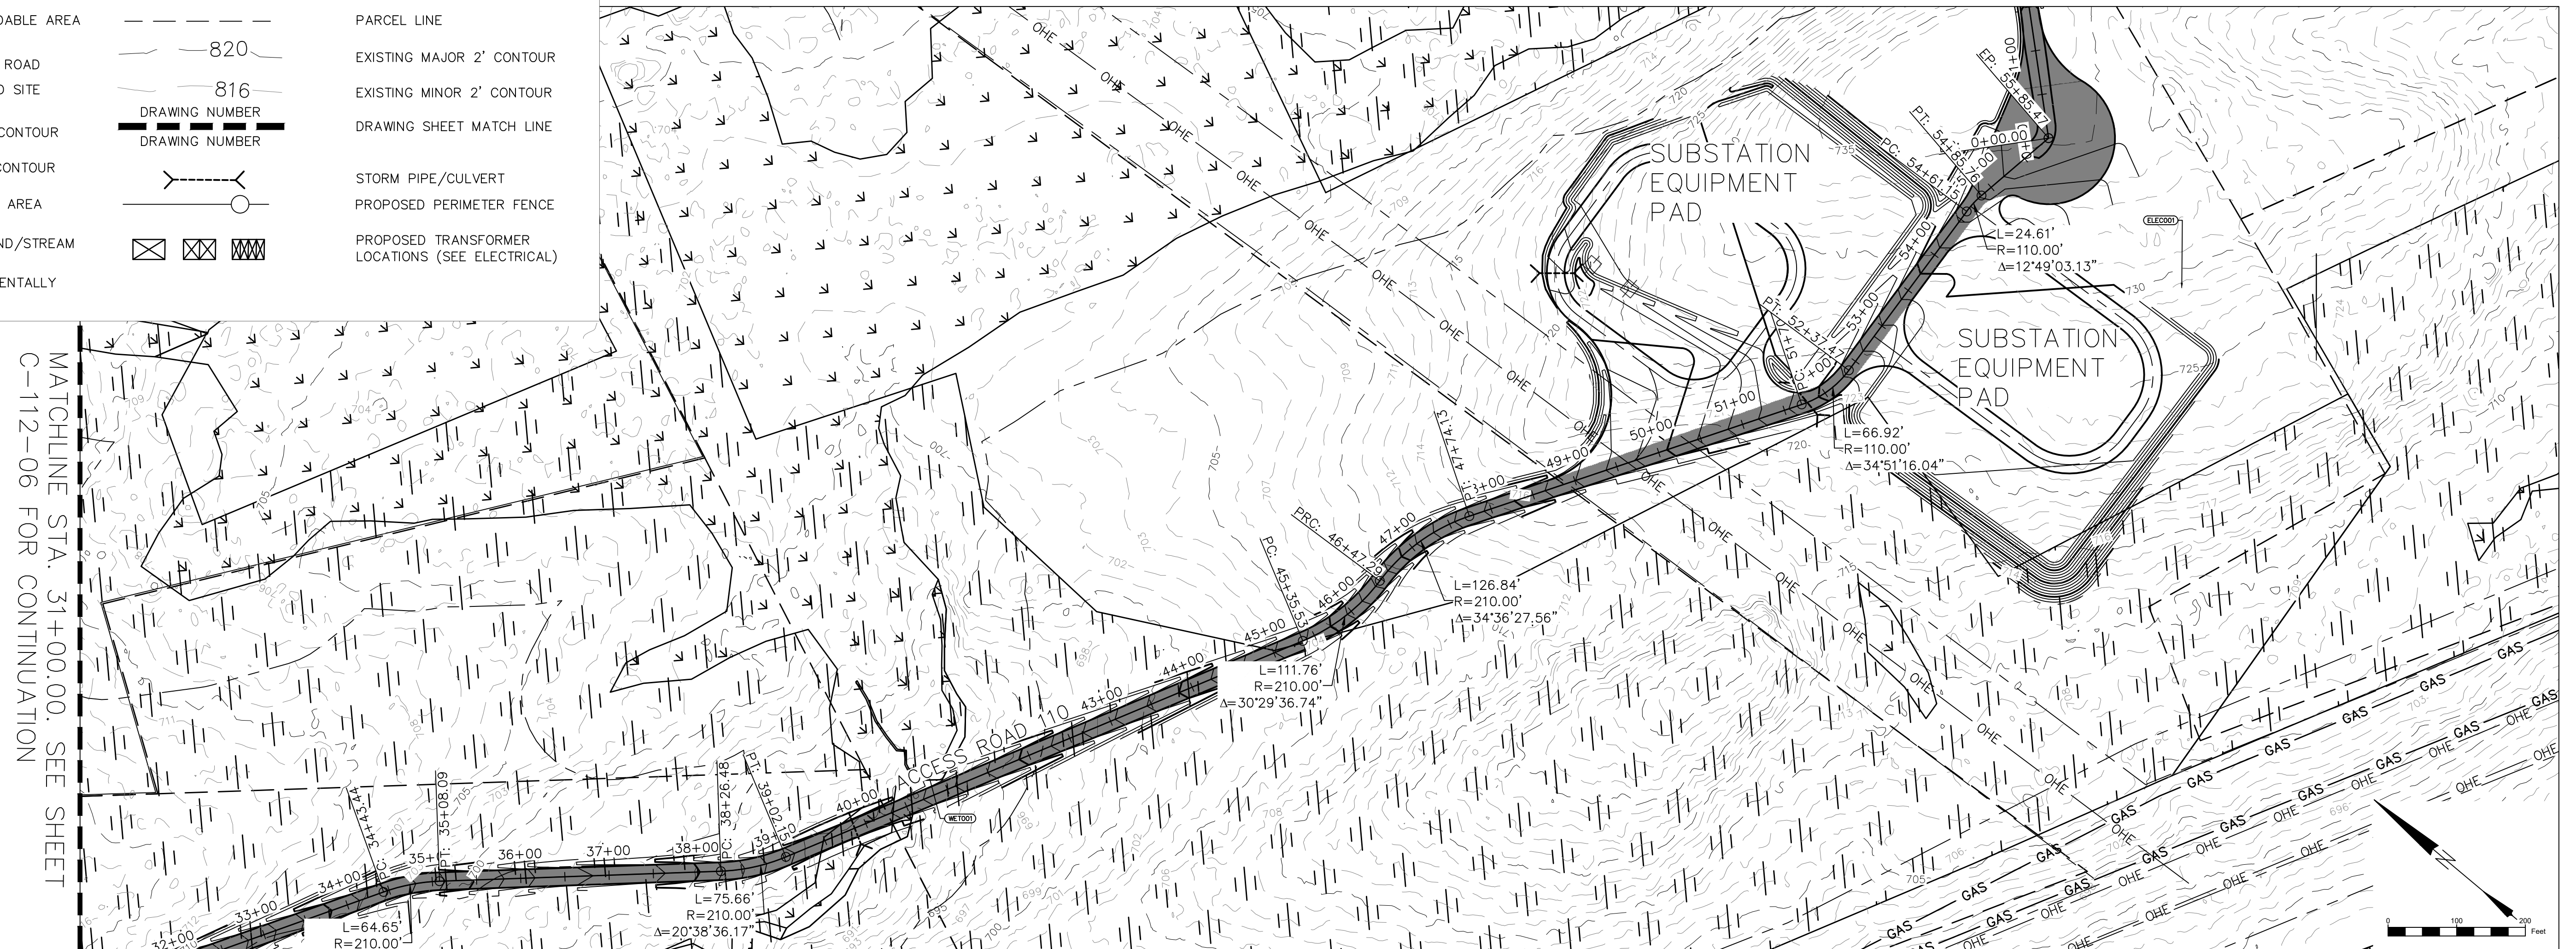


-----	EXISTING GRADE
=====	PROPOSED GRADE
679.1	EXISTING GRADE
679.06	PROPOSED GRADE

ACCESS ROAD 110
CUT REQ'D: 3200 CY
FILL REQ'D: 2980 CY
NET: 220 CY [CUT]

8" BASE COURSE STONE INCLUDED

AR-110 STATION 31+00.00 TO 58+42.69 PLAN

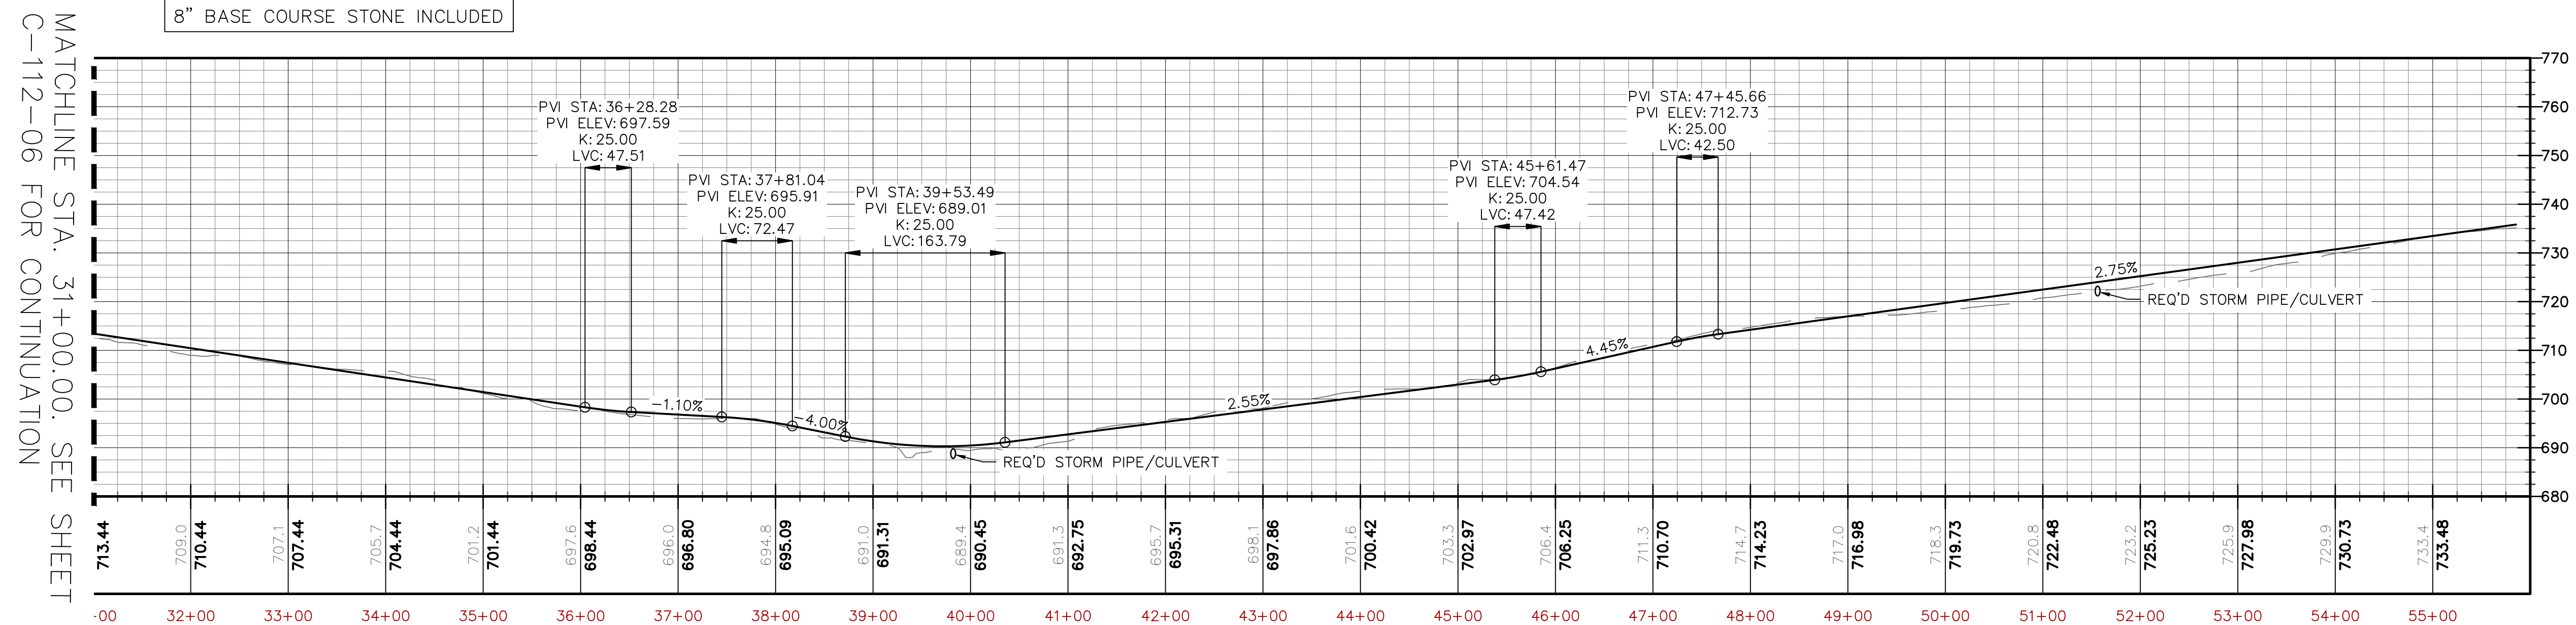

HORIZONTAL SCALE: 1" = 100' VERTICAL SCALE: 1" = 20'

CONCEPTUAL - NOT FOR CONSTRUCTION

AR-110 STATION 31+00.00 TO 58+42.69 PROFILE


[illegible]

THIS DRAWING IS THE PROPERTY OF AVANGRID RENEWABLES AND IS LOANED UPON CONDITION THAT IT IS NOT TO BE COPIED OR REPRODUCED, IN WHOLE OR IN PART, OR USED FOR FURNISHING INFORMATION TO ANY PERSON WITHOUT THE WRITTEN CONSENT OF AVANGRID RENEWABLES, OR FOR ANY PURPOSE DETRIMENTAL TO THEIR INTEREST, AND IS TO BE RETURNED UPON REQUEST.

ENGINEERING RECORD		DATE
DRAWN:	M. UELMEN	4/17/19
DESIGNED:	M. UELMEN	4/17/19
CHECKED:	K. WOOD	4/17/19
APPROVED:	J. HICKS	4/17/19
CADFILE: MHS-C-112-07		

MOHAWK SOLAR PROJECT
ACCESS ROADS AND GRADING
AR 110 PLAN AND PROFILE

SCALE: 1"=100'-0"	DWG.NO. MHS-C-112-07	SHEET 2 OF 2	REV D
-------------------	-----------------------------	--------------	-------

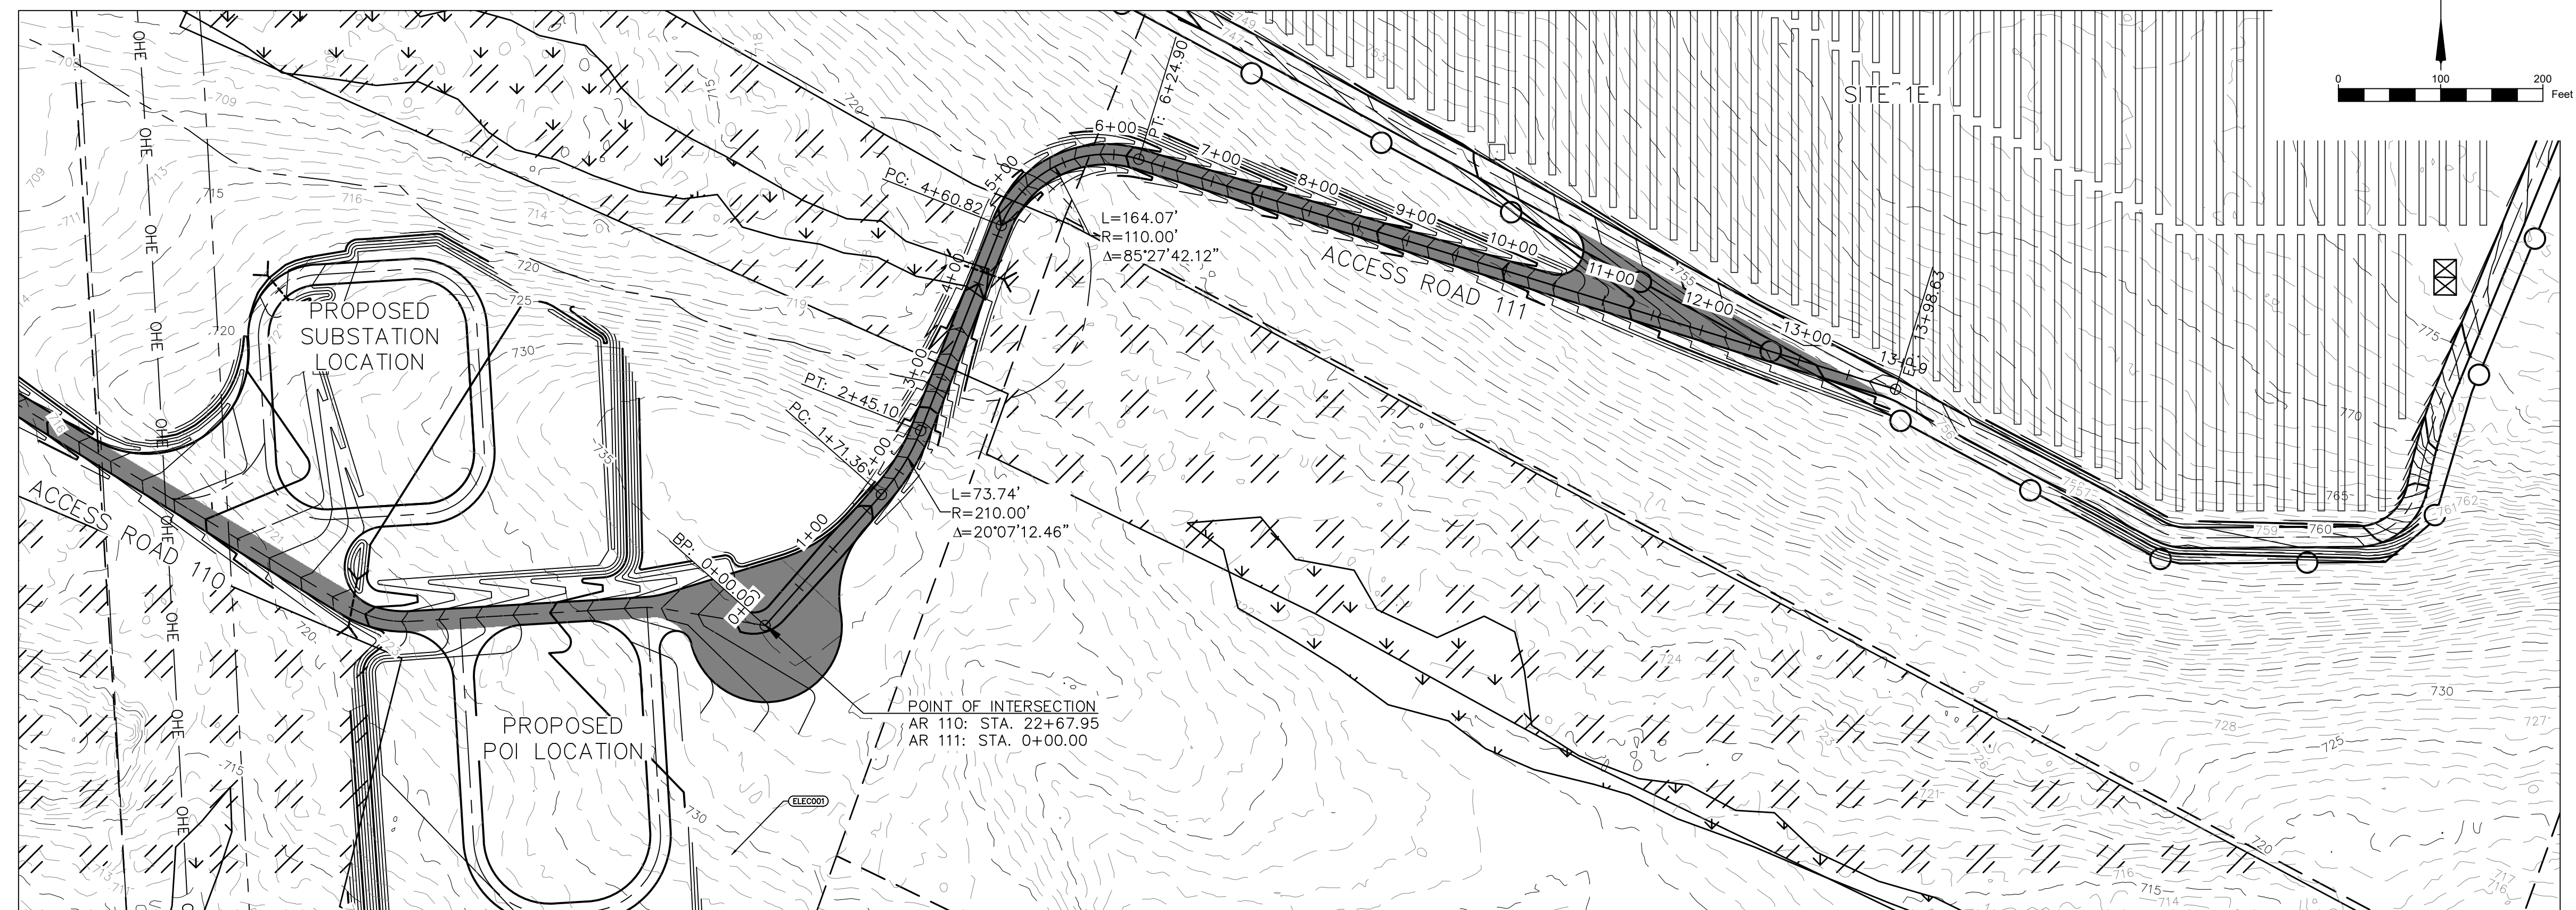


Profile Legend

--- --- --- --- --- EXISTING GRADE

———— PROPOSED GRADE

679.1 EXISTING GRADE

679.06 PROPOSED GRADE

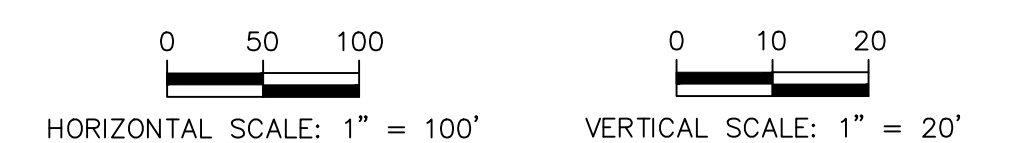


CONCEPTUAL - NOT FOR CONSTRUCTION

[illegible]

THIS DRAWING IS THE PROPERTY OF AVANGRID RENEWABLES AND IS LOANED UPON CONDITION THAT IT IS NOT TO BE COPIED OR REPRODUCED, IN WHOLE OR IN PART, OR USED FOR FURNISHING INFORMATION TO ANY PERSON WITHOUT THE WRITTEN CONSENT OF AVANGRID RENEWABLES, OR FOR ANY PURPOSE DETRIMENTAL TO THEIR INTEREST, AND IS TO BE RETURNED UPON REQUEST.

ENGINEERING RECORD		DATE		MOHAWK SOLAR PROJECT ACCESS ROADS AND GRADING AR 111 PLAN AND PROFILE			
DRAWN: M. UELMEN		4/17/19					
DESIGNED: M. UELMEN		4/17/19					
CHECKED: K. WOOD		4/17/19					
APPROVED: J. HICKS		4/17/19					
CADFILE: MHS-C-112-08				SCALE: 1"=100'-0"	DWG.NO. MHS-C-112-08	SHEET 1 OF 1	REV D


LEGEND

 

SOLAR PANEL BUILDABLE AREA



PROPOSED ACCESS ROAD

 


PROPOSED GRASSED SITE ACCESS CORRIDOR



PROPOSED MAJOR CONTOUR



PROPOSED MINOR CONTOUR

 


EXISTING FORESTED AREA



DELINEATED WETLAND/STREAM LOCATION



EXISTING ENVIRONMENTALLY SENSITIVE AREAS

 

PARCEL LINE




EXISTING MAJOR 2' CONTOUR




EXISTING MINOR 2' CONTOUR



DRAWING SHEET MATCH LINE

 

STORM PIPE/CULVERT

 

PROPOSED PERIMETER FENCE




PROPOSED TRANSFORMER LOCATIONS (SEE ELECTRICAL)

PROFILE LEGEND




EXISTING GRADE

 


PROPOSED GRADE





EXISTING GRADE

 



PROPOSED GRADE

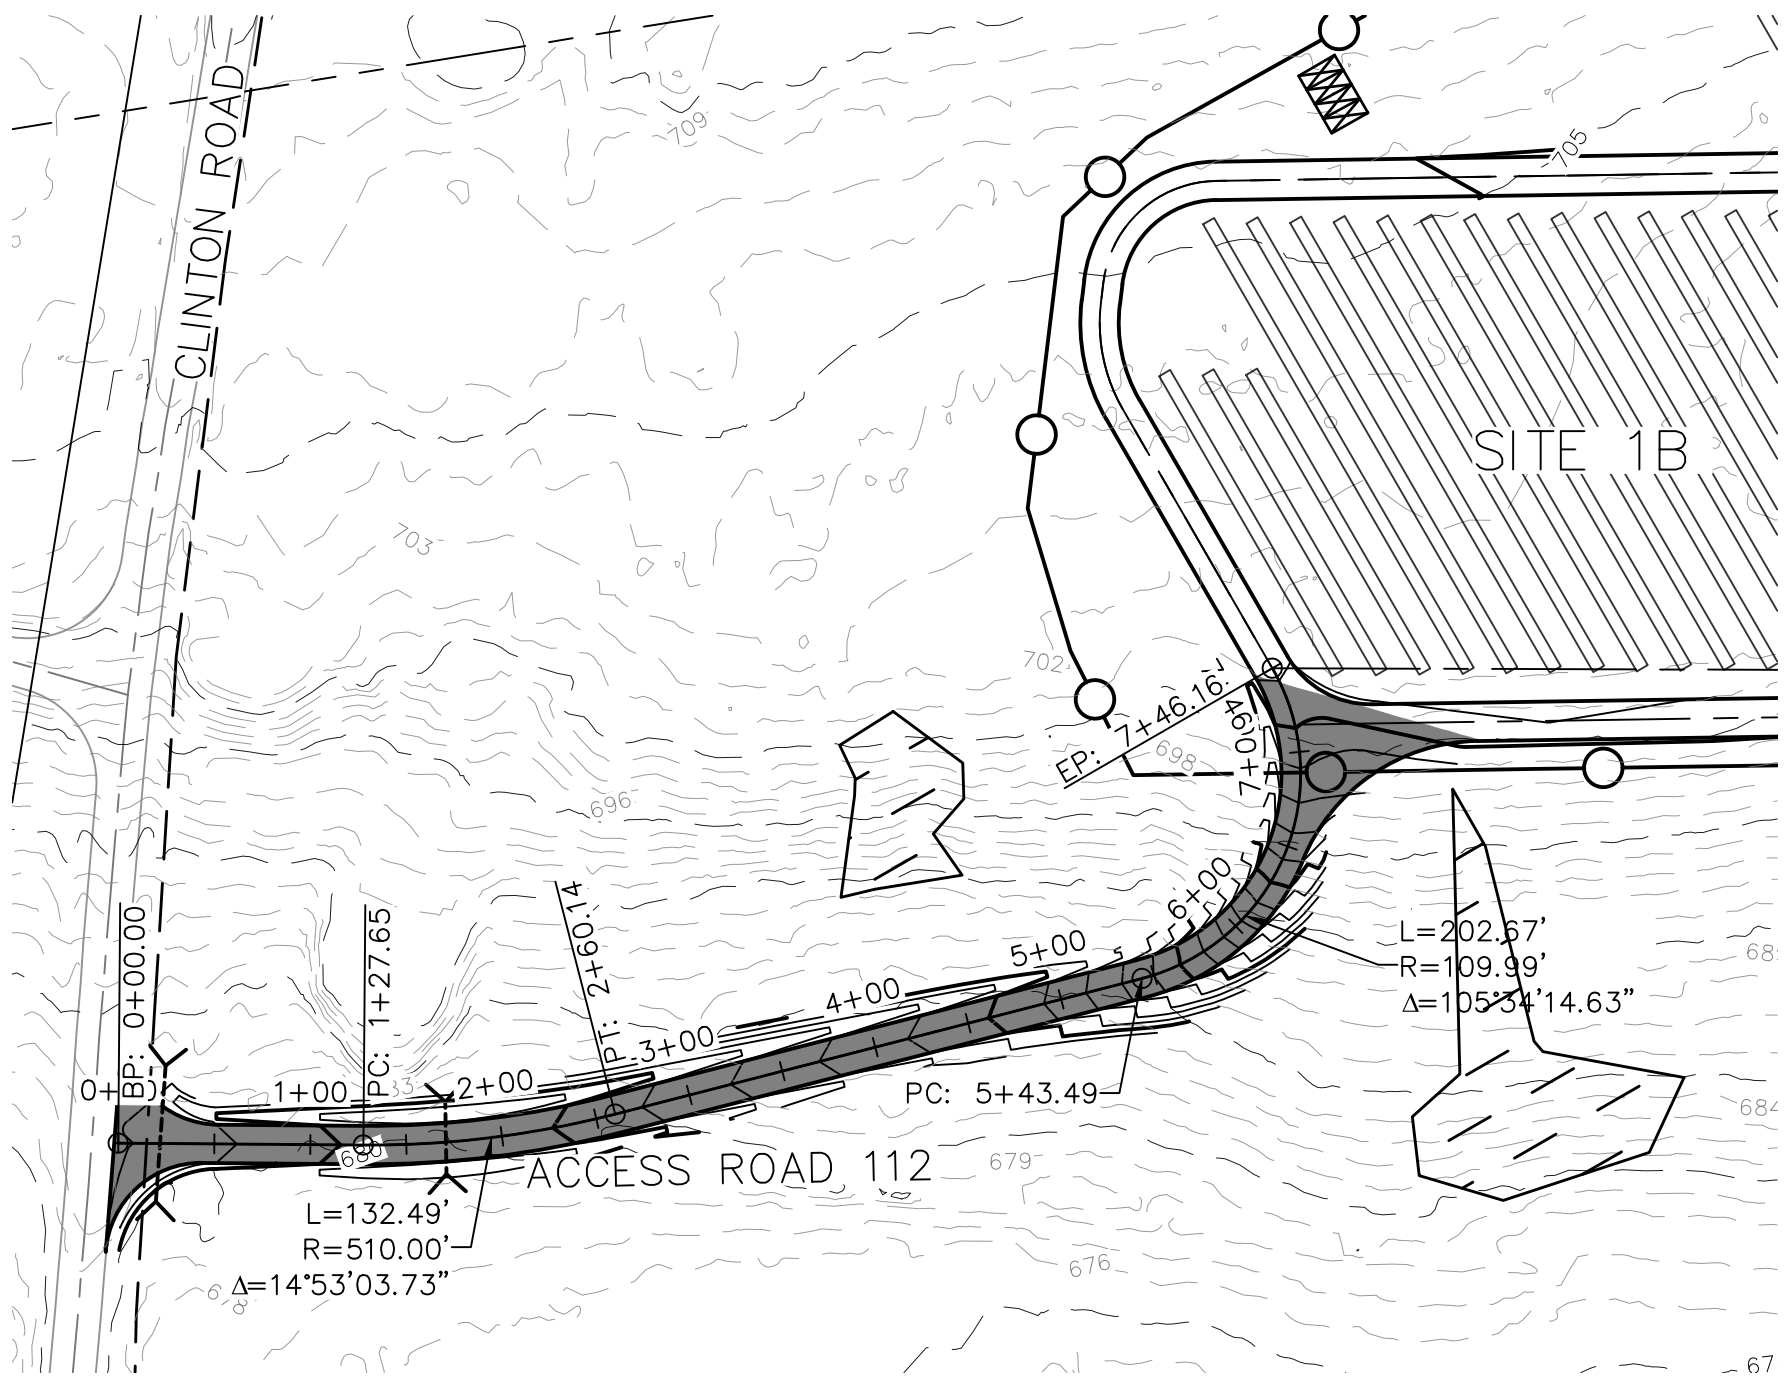



AR-112 STATION 00+00.00 TO 7+46.16 PLAN

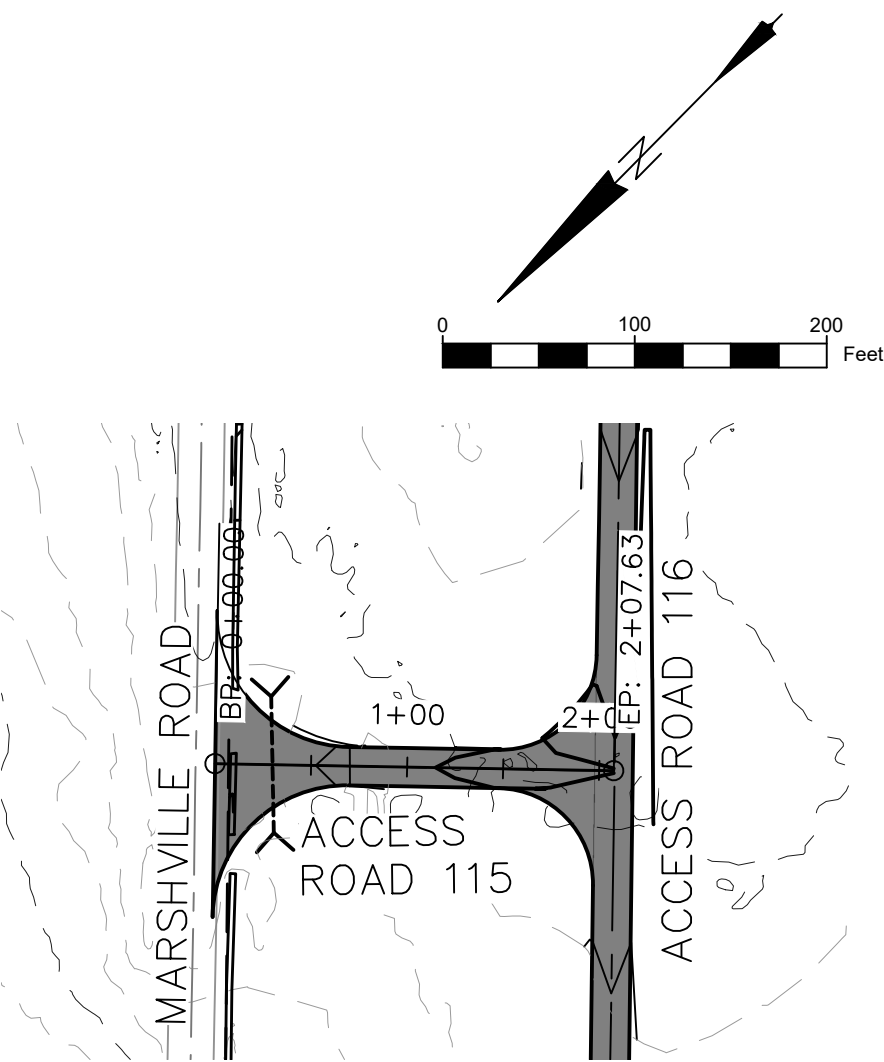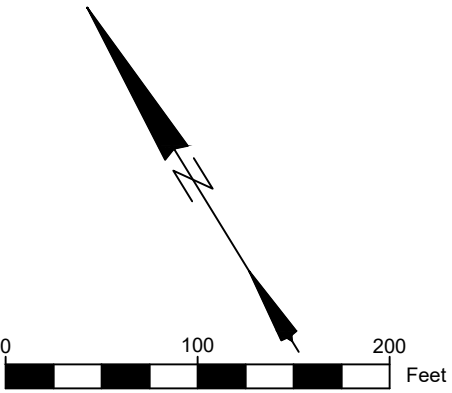


AR-115 STATION 00+00.00 TO 2+07.63 PLAN

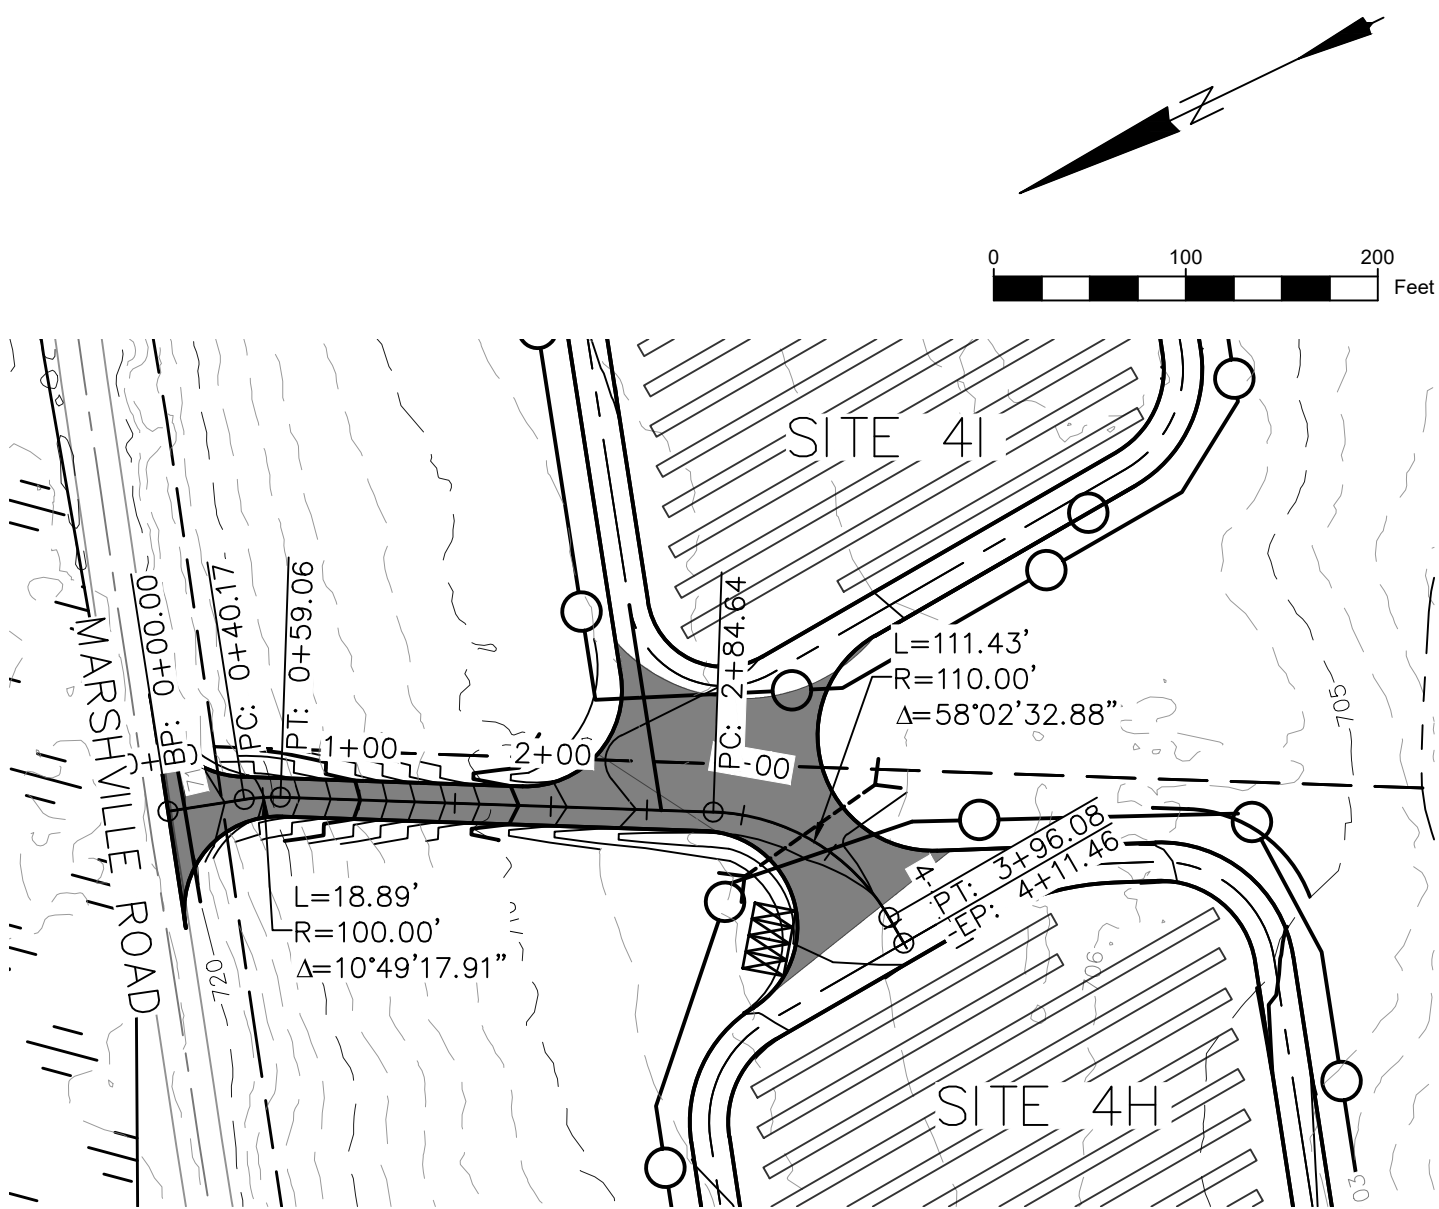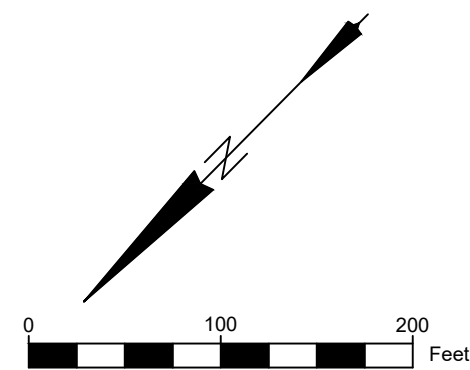



AR-118 STATION 00+00.00 TO 4+11.46 PLAN

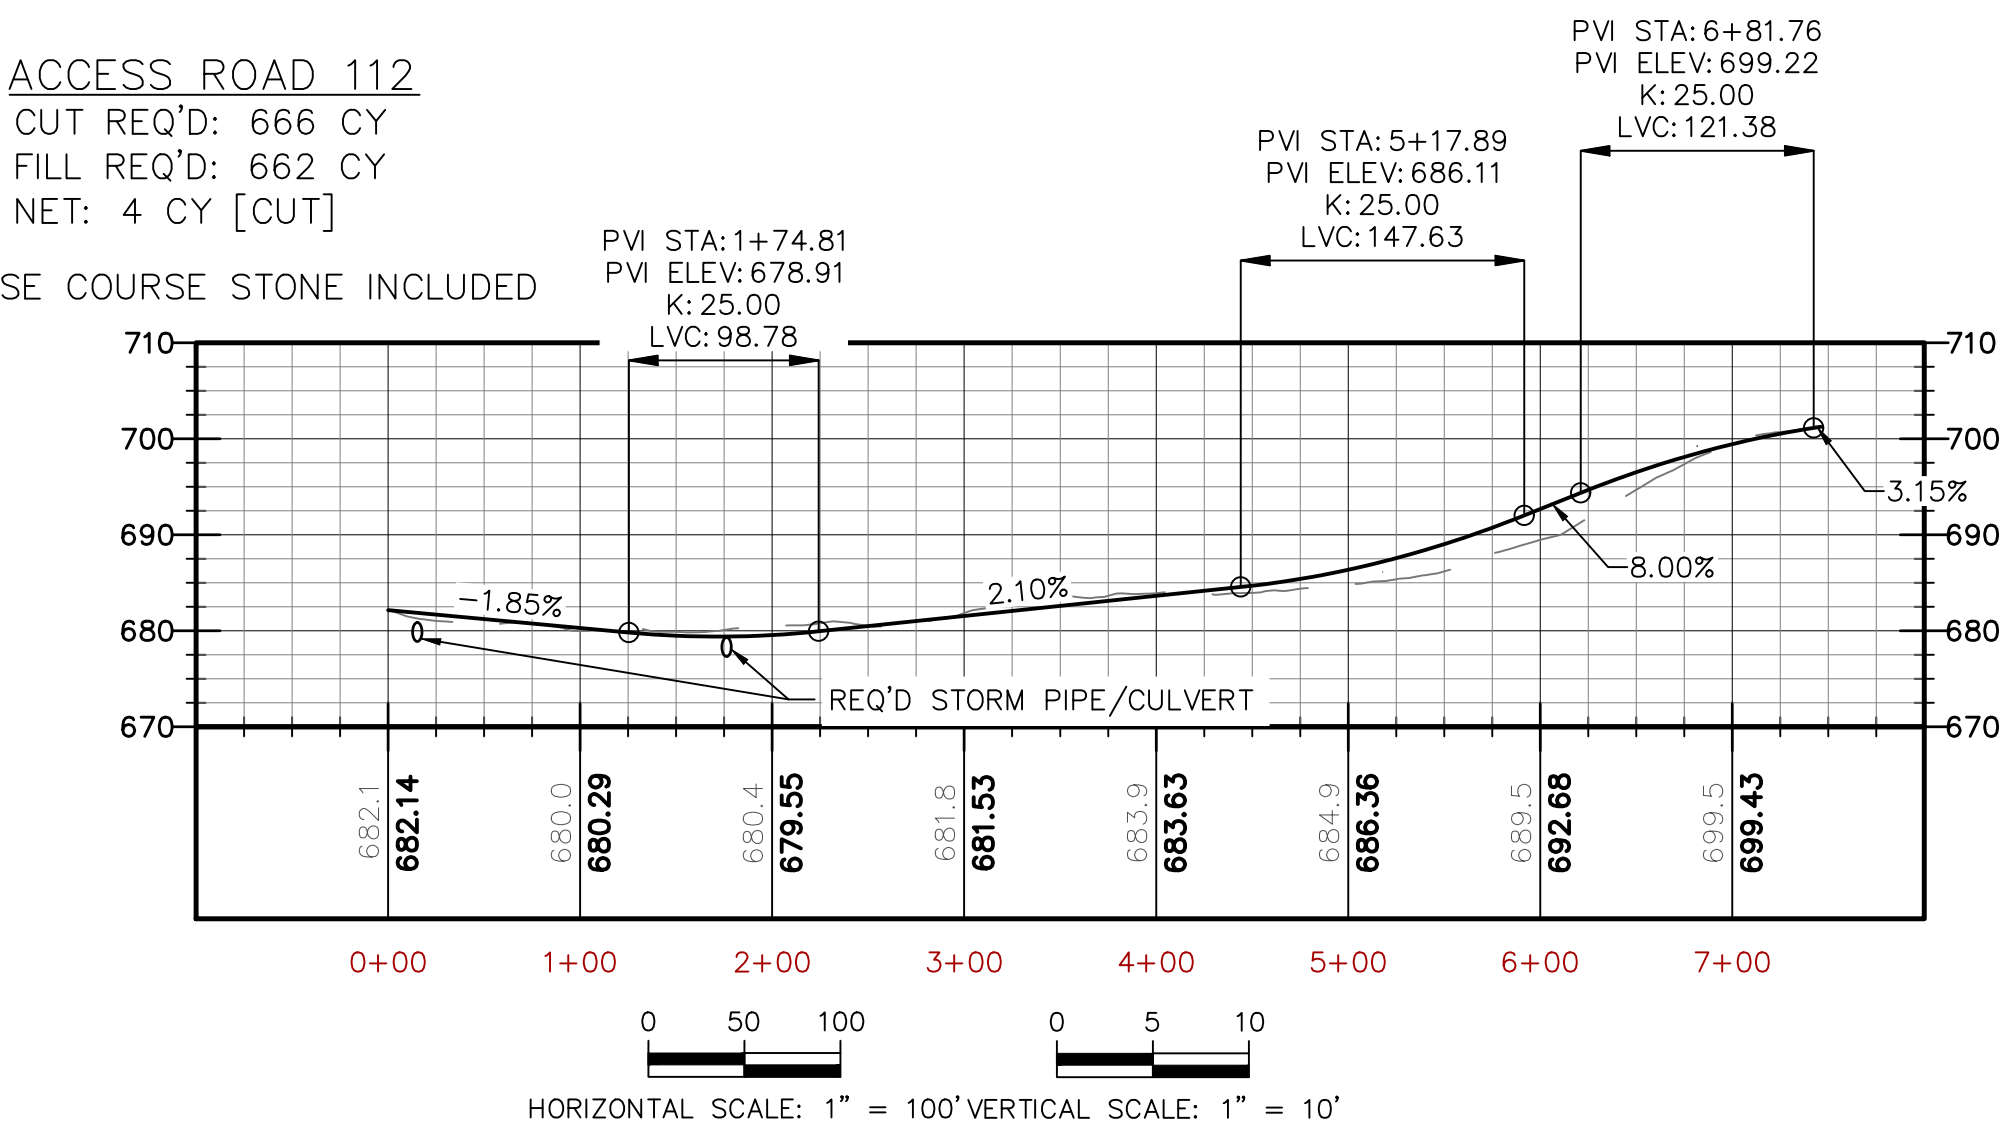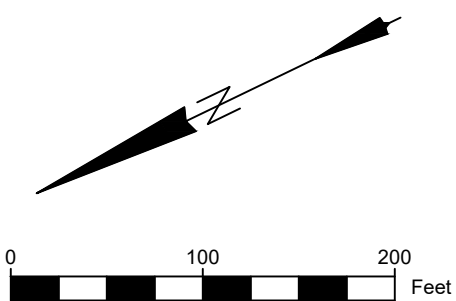

AR-112 STATION 0+00.00 TO 7+46.16 PROFILE

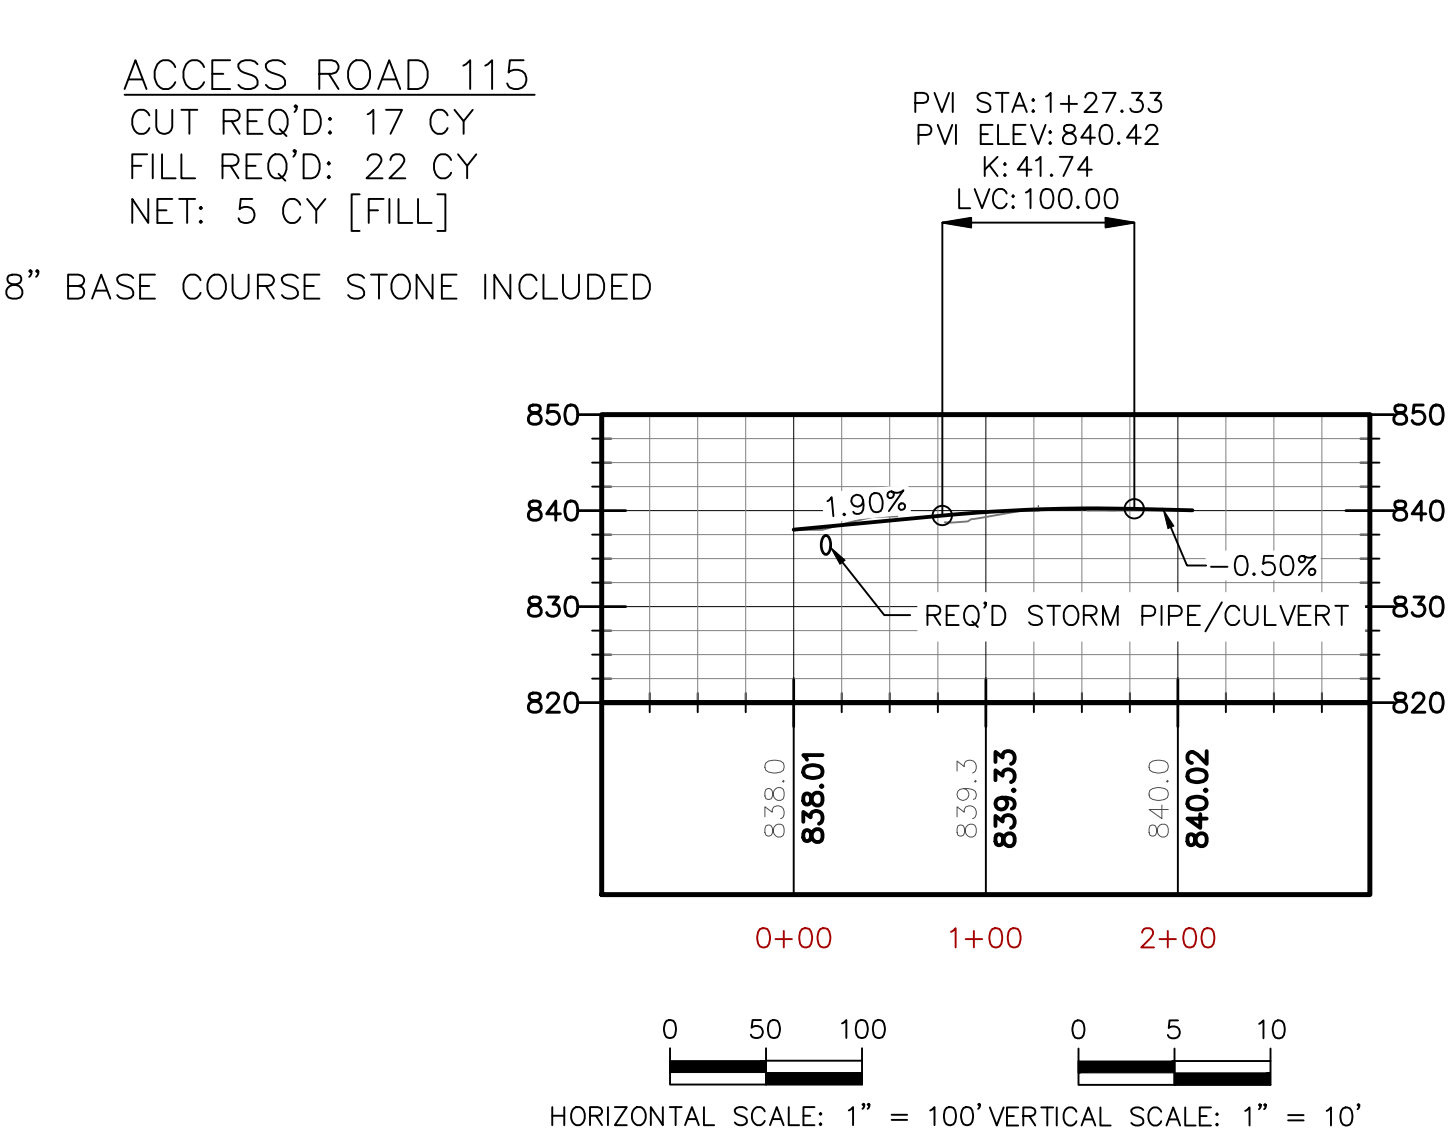

AR-115 STATION 00+00.00 TO 2+07.63 PROFILE

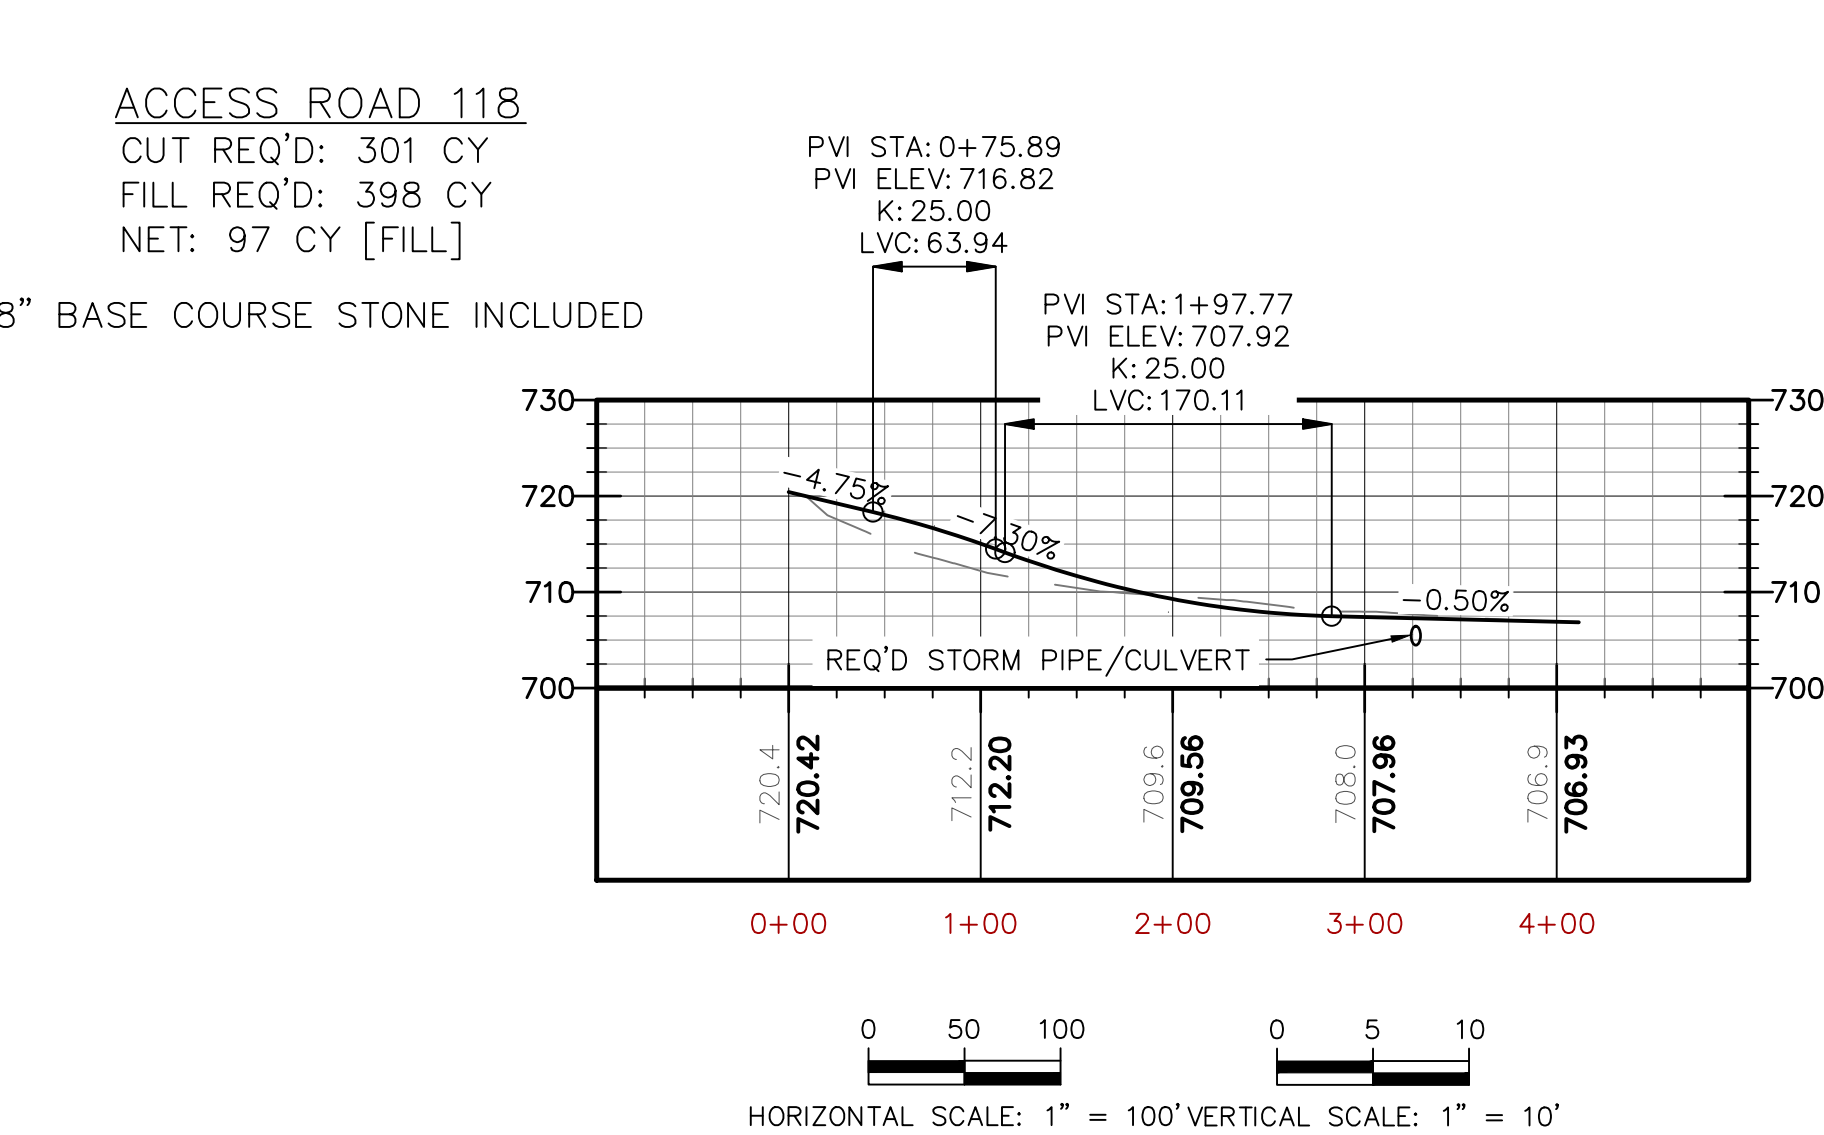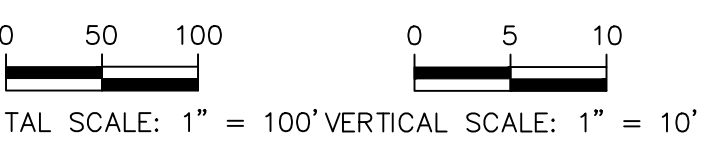

AR-118 STATION 00+00.00 TO 4+11.46 PROFILE



NO.	REVISIONS	DATE	BY	CHK	APR	NO.	REVISIONS	DATE	BY	CHK	APR
						A	ISSUE FOR REVIEW	10/15/2018	MU	KW	JH
						B	ISSUE FOR REVIEW	12/19/2018	MU	KW	JH
						C	ISSUE FOR REVIEW	2/22/2019	MU	KW	JH
						D	ISSUE FOR REVIEW	4/17/2019	MU	KW	JH



THIS DRAWING IS THE PROPERTY OF AVANGRID RENEWABLES AND IS LOANED UPON CONDITION THAT IT IS NOT TO BE COPIED OR REPRODUCED, IN WHOLE OR IN PART, OR USED FOR FURNISHING INFORMATION TO ANY PERSON WITHOUT THE WRITTEN CONSENT OF AVANGRID RENEWABLES, OR FOR ANY PURPOSE DETRIMENTAL TO THEIR INTEREST, AND IS TO BE RETURNED UPON REQUEST.


ENGINEERING RECORD	DATE
DRAWN: M. UELMEN	4/17/19
DESIGNED: M. UELMEN	4/17/19
CHECKED: K. WOOD	4/17/19
APPROVED: J. HICKS	4/17/19
CADFILE: MHS-C-112-09	SCALE: 1"=100'-0" DWG.NO. MHS-C-112-09 SHEET 1 OF 1 REV D

MOHAWK SOLAR PROJECT
ACCESS ROADS AND GRADING, AR
112, 115, 118 PLAN AND PROFILES

	SOLAR PANEL BUILDABLE AREA		PARCEL LINE
	PROPOSED ACCESS ROAD		EXISTING MAJOR 2' CONTOUR
	PROPOSED GRASSED SITE ACCESS CORRIDOR		EXISTING MINOR 2' CONTOUR
	PROPOSED MAJOR CONTOUR		DRAWING SHEET MATCH LINE
	PROPOSED MINOR CONTOUR		STORM PIPE/CULVERT
	EXISTING FORESTED AREA		PROPOSED PERIMETER FENCE
	DELINEATED WETLAND/STREAM LOCATION		PROPOSED TRANSFORMER LOCATIONS (SEE ELECTRICAL)
	EXISTING ENVIRONMENTALLY SENSITIVE AREAS		

---	EXISTING GRADE
—	PROPOSED GRADE
679.1	EXISTING GRADE
679.06	PROPOSED GRADE

ACCESS ROAD 113
CUT REQ'D: 964 CY
FILL REQ'D: 972 CY
NET: 8 CY [FILL]
BASE COURSE STONE INCLUDED

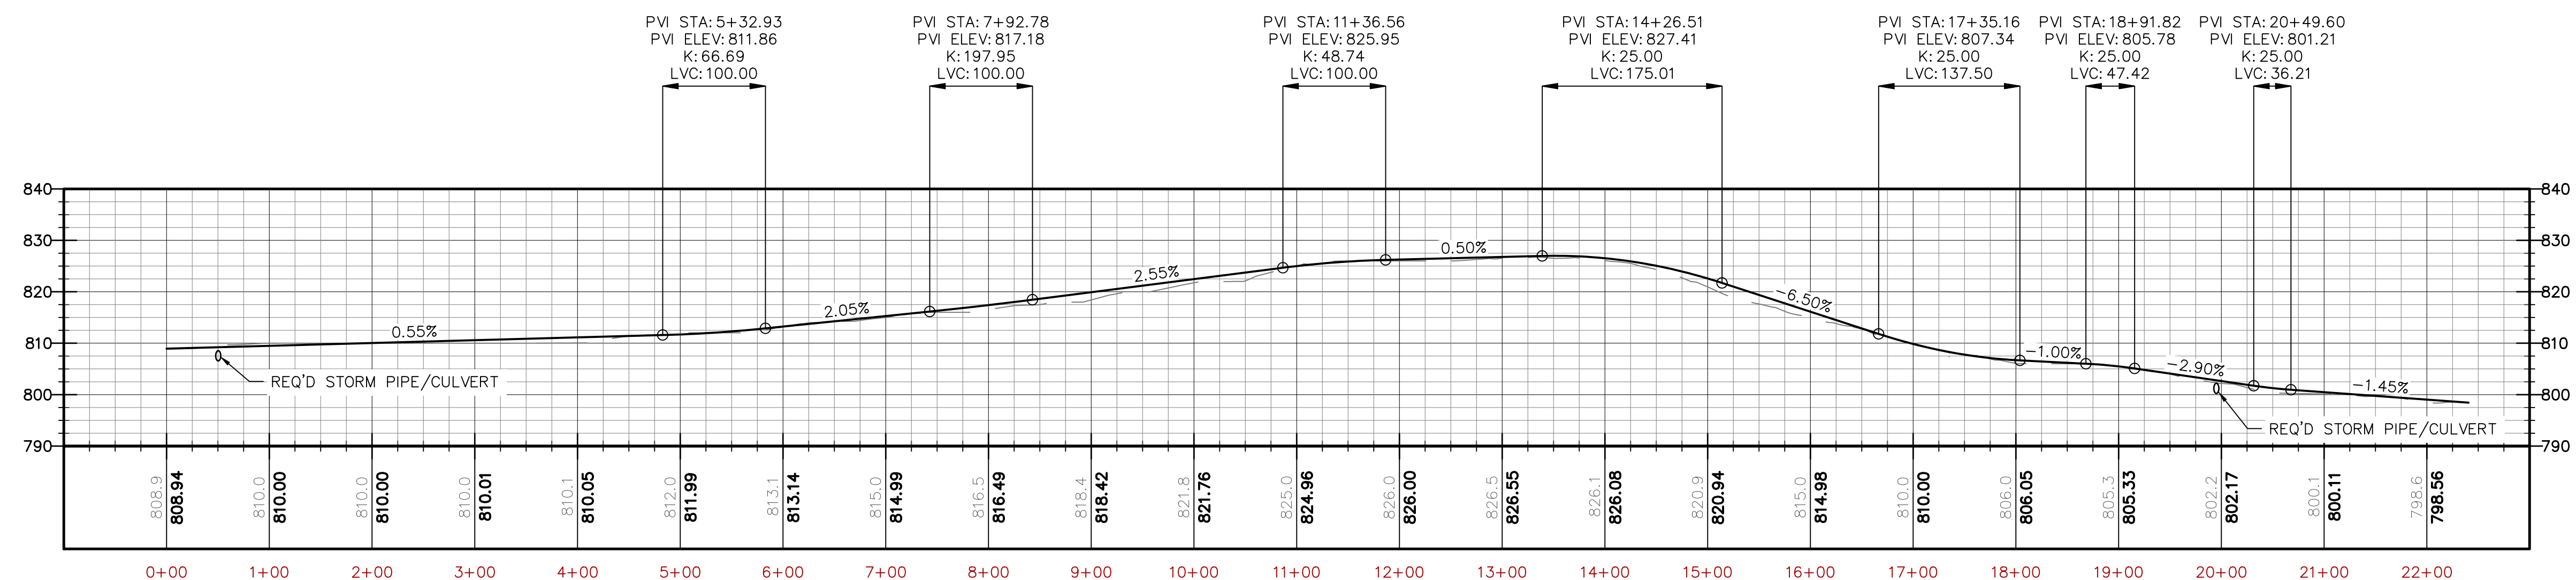

CONCEPTUAL - NOT FOR CONSTRUCTION


[illegible]

THIS DRAWING IS THE PROPERTY OF AVANGRID RENEWABLES AND IS LOANED UPON CONDITION THAT IT IS NOT TO BE COPIED OR REPRODUCED, IN WHOLE OR IN PART, OR USED FOR FURNISHING INFORMATION TO ANY PERSON WITHOUT THE WRITTEN CONSENT OF AVANGRID RENEWABLES, OR FOR ANY PURPOSE DETRIMENTAL TO THEIR INTEREST, AND IS TO BE RETURNED UPON REQUEST.

ENGINEERING RECORD		DATE	MOHAWK SOLAR PROJECT ACCESS ROADS AND GRADING AR 113 PLAN AND PROFILE				
DRAWN:	M. UELMEN	4/17/19					
DESIGNED:	M. UELMEN	4/17/19					
CHECKED:	K. WOOD	4/17/19					
APPROVED:	J HICKS	4/17/19					
CADFILE: MHS-C-112-10			SCALE: 1"=100'-0"	DWG.NO.	MHS-C-112-10	SHEET 1 OF 1	REV D



ACCESS ROAD 114
CUT REQ'D: 1487 CY
FILL REQ'D: 1472 CY
NET: 15 CY [CUT]
8" BASE COURSE STONE INCLUDED

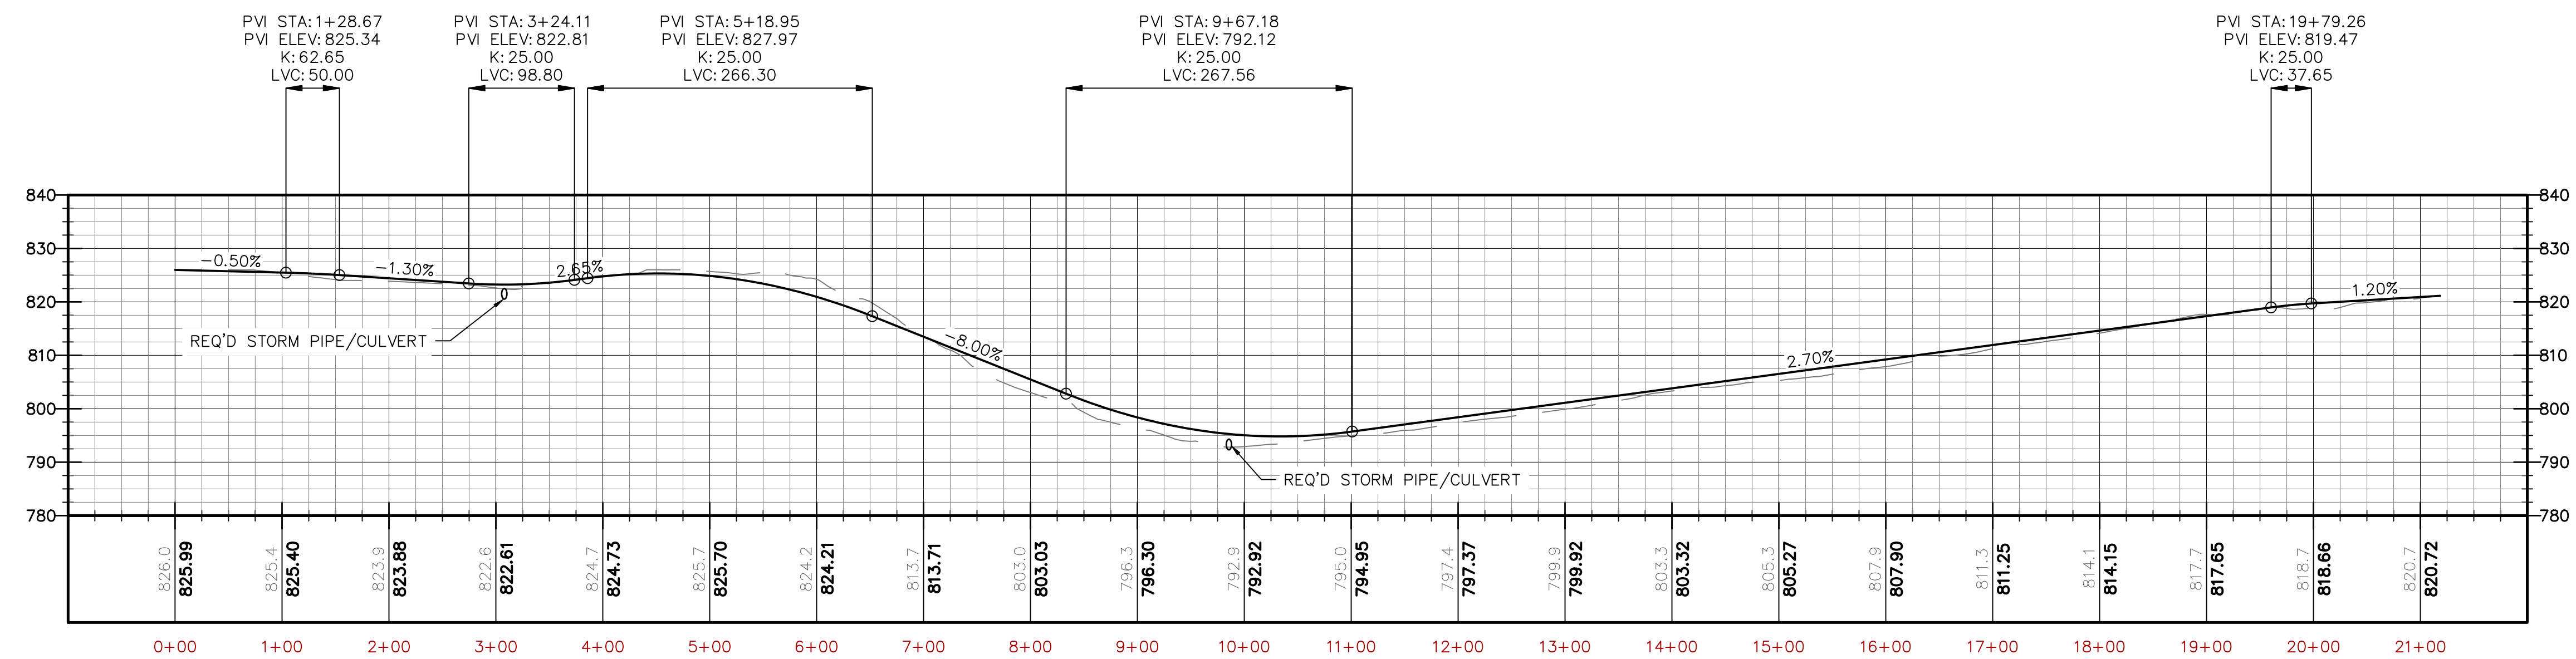


CONCEPTUAL - NOT FOR CONSTRUCTION


[illegible]


THIS DRAWING IS THE PROPERTY OF AVANGRID RENEWABLES AND IS LOANED UPON CONDITION THAT IT IS NOT TO BE COPIED OR REPRODUCED, IN WHOLE OR IN PART, OR USED FOR FURNISHING INFORMATION TO ANY PERSON WITHOUT THE WRITTEN CONSENT OF AVANGRID RENEWABLES, OR FOR ANY PURPOSE DETRIMENTAL TO THEIR INTEREST, AND IS TO BE RETURNED UPON REQUEST.


ENGINEERING RECORD	DATE	MOHAWK SOLAR PROJECT CIVIL ROADS AND GRADING AR 114 PLAN AND PROFILE			
DRAWN: M. UELMEN	4/17/19				
DESIGNED: M. UELMEN	4/17/19				
CHECKED: K. WOOD	4/17/19				
APPROVED: J. HICKS	4/17/19				
CADFILE: MHS-C-112-11		SCALE: 1"=100'-0"	DWG. NO. MHS-C-112-11	SHEET 1 OF 1	REV. D

 
 SOLAR PANEL BUILDABLE AREA

 PROPOSED ACCESS ROAD

  PROPOSED GRASSED SITE ACCESS CORRIDOR

  PROPOSED MAJOR CONTOUR

  PROPOSED MINOR CONTOUR

  EXISTING FORESTED AREA


 DELINEATED WETLAND/STREAM LOCATION


 EXISTING ENVIRONMENTALLY SENSITIVE AREAS

 PARCEL LINE

 EXISTING MAJOR 2' CONTOUR

 EXISTING MINOR 2' CONTOUR

  DRAWING SHEET MATCH LINE

  STORM PIPE/CULVERT

 PROPOSED PERIMETER FENCE

 PROPOSED TRANSFORMER LOCATIONS (SEE ELECTRICAL)

PROFILE LEGEND

 EXISTING GRADE


 PROPOSED GRADE

679.1


EXISTING GRADE

679.06

PROPOSED GRADE

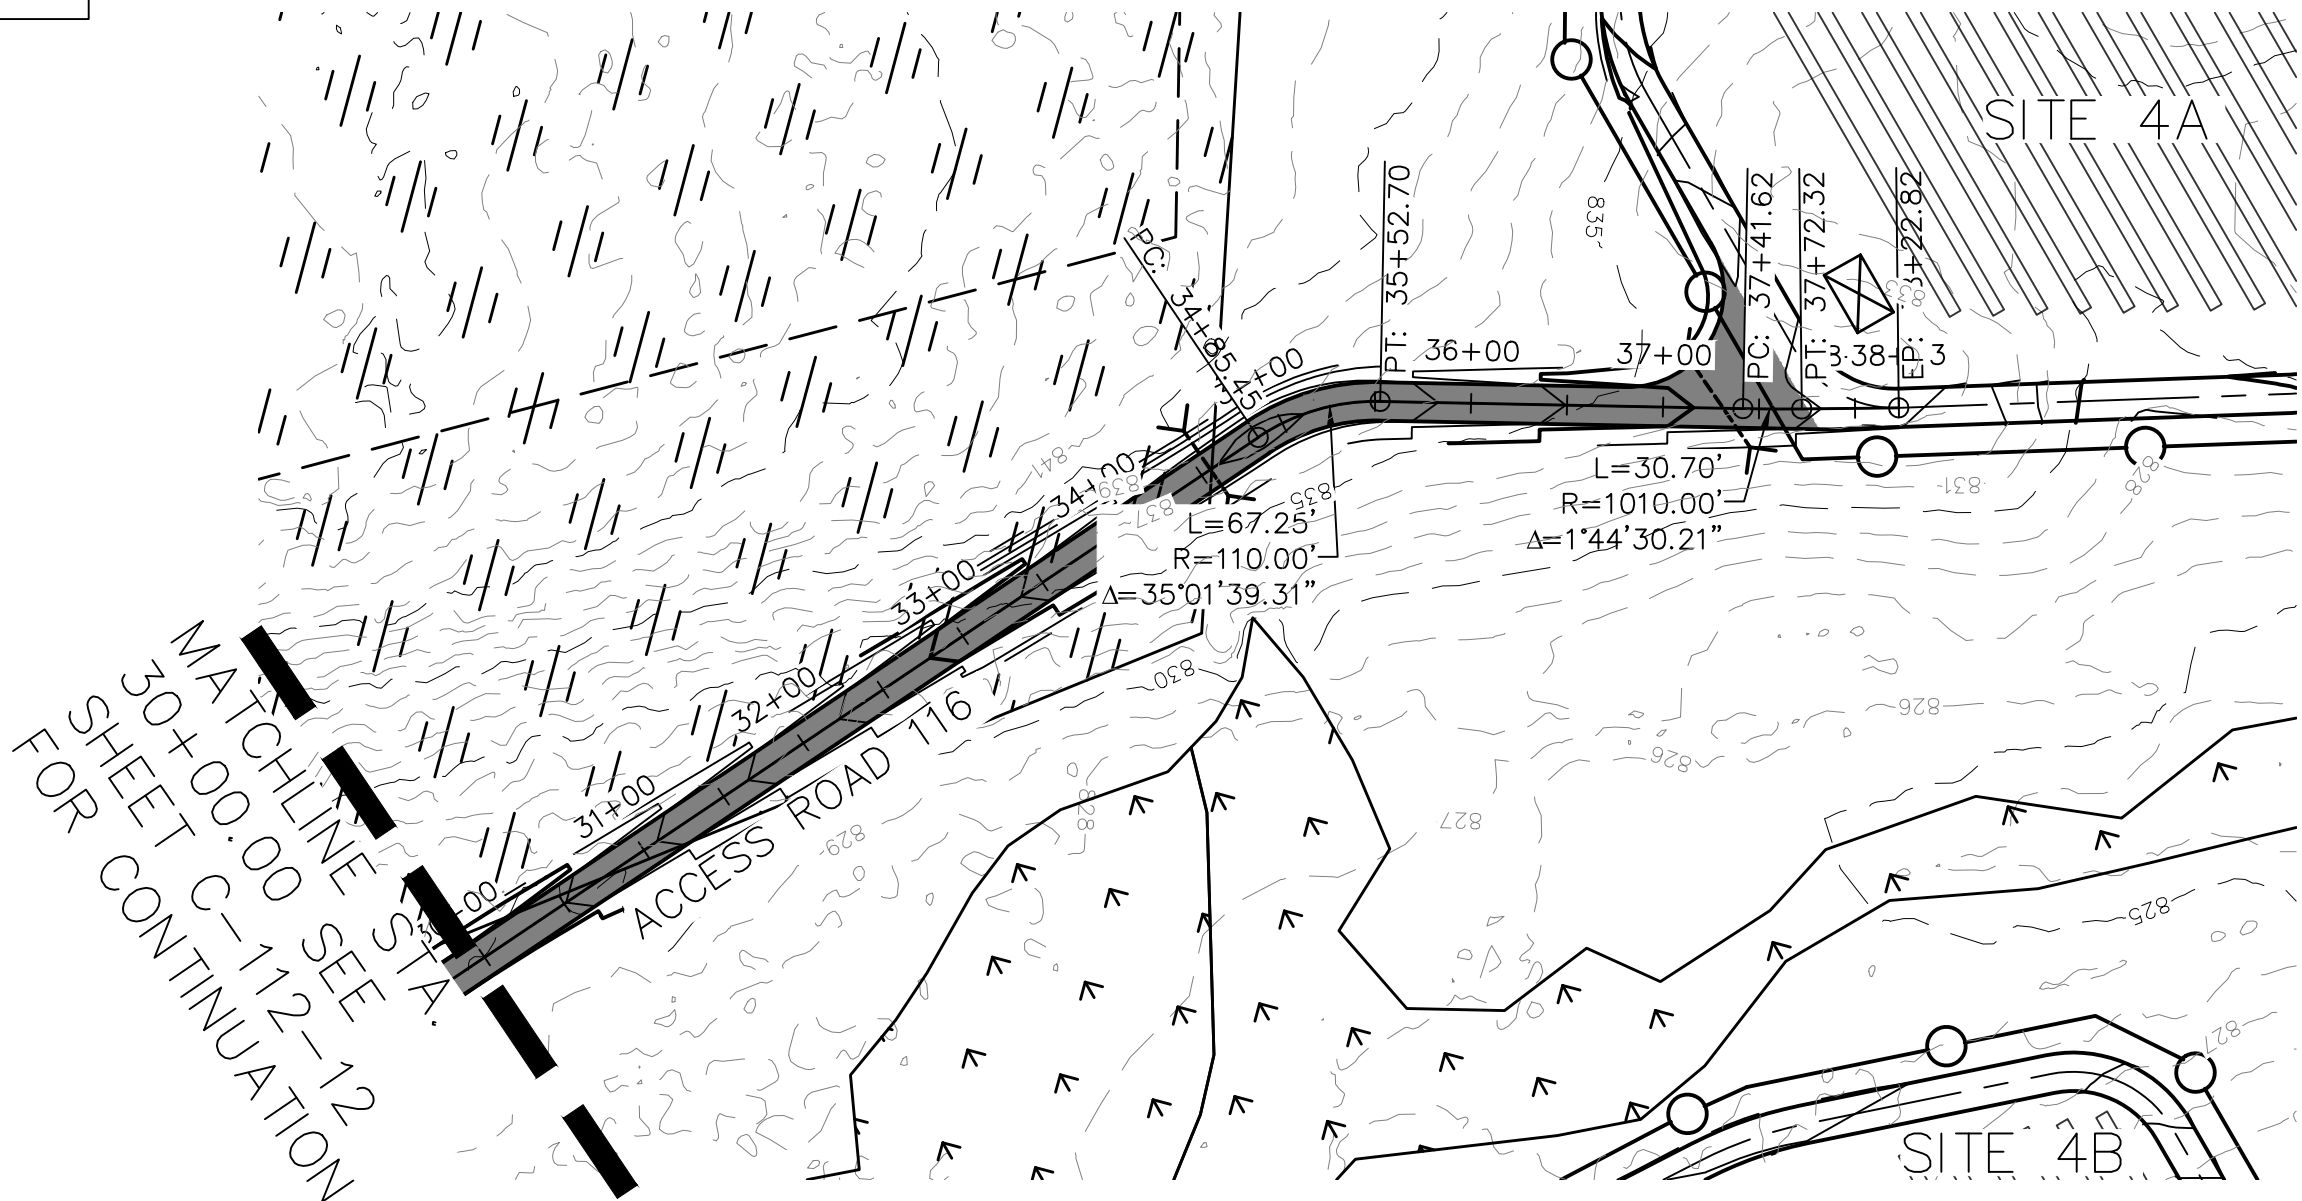

AR-116 STATION 30+00.00 TO 38+22.82 PLAN

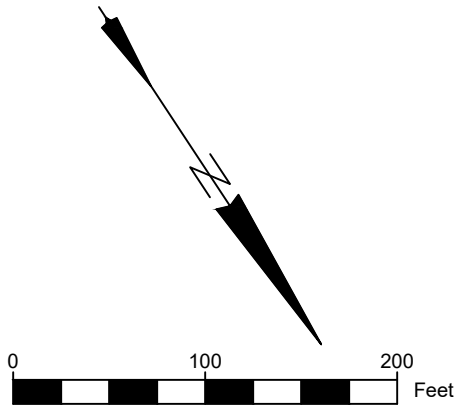


ACCESS ROAD 116

CUT REQ'D: 1634 CY


FILL REQ'D: 1623 CY

NET: 11 CY [CUT]

8" BASE COURSE STONE INCLUDED

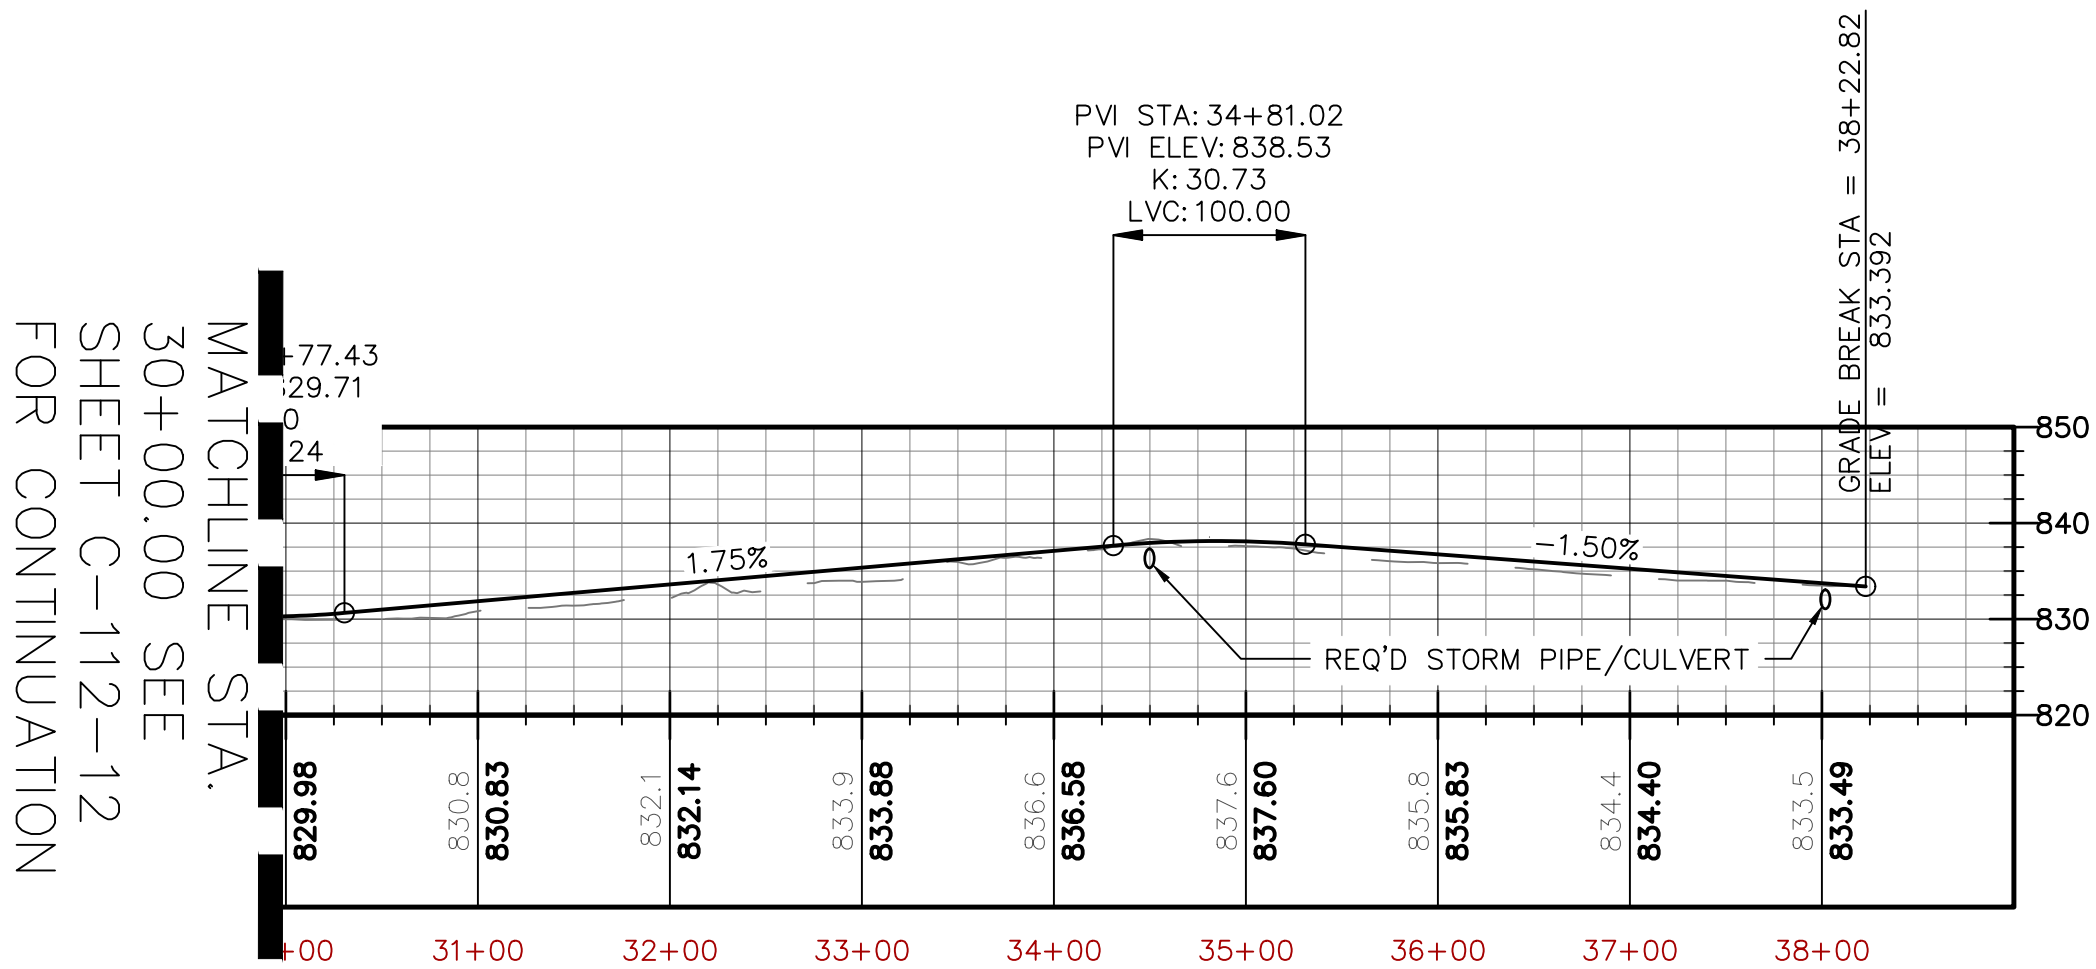

AR-116 STATION 30+00.00 TO 38+22.82 PROFILE

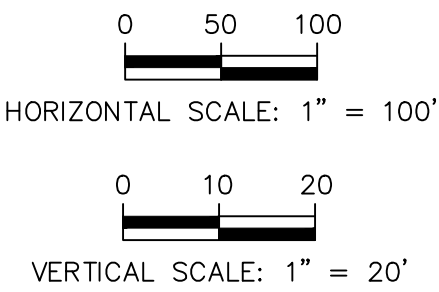

CONCEPTUAL - NOT FOR CONSTRUCTION


NO.	REVISIONS	DATE	BY	CHK	APR	NO.	REVISIONS	DATE	BY	CHK	APR				
						A	ISSUE FOR REVIEW	10/15/2018	MU	KW	JH				
						B	ISSUE FOR REVIEW	12/19/2018	MU	KW	JH				
						C	ISSUE FOR REVIEW	2/22/2019	MU	KW	JH				
						D	ISSUE FOR REVIEW	4/17/2019	MU	KW	JH				

 AVANGRID RENEWABLES

THIS DRAWING IS THE PROPERTY OF AVANGRID RENEWABLES AND IS LOANED UPON CONDITION THAT IT IS NOT TO BE COPIED OR REPRODUCED, IN WHOLE OR IN PART, OR USED FOR FURNISHING INFORMATION TO ANY PERSON WITHOUT THE WRITTEN CONSENT OF AVANGRID RENEWABLES, OR FOR ANY PURPOSE DETRIMENTAL TO THEIR INTEREST, AND IS TO BE RETURNED UPON REQUEST.


ENGINEERING RECORD	DATE				
DRAWN: M. UELMEN	4/17/19				
DESIGNED: M. UELMEN	4/17/19				
CHECKED: K. WOOD	4/17/19				
APPROVED: J. HICKS	4/17/19				
CADFILE: MHS-C-112-13	SCALE: 1"=100'-0"	DWG.NO. MHS-C-112-13	SHEET 20F2	REV D	

MOHAWK SOLAR PROJECT
ACCESS ROADS AND GRADING
AR 116 PLAN AND PROFILE

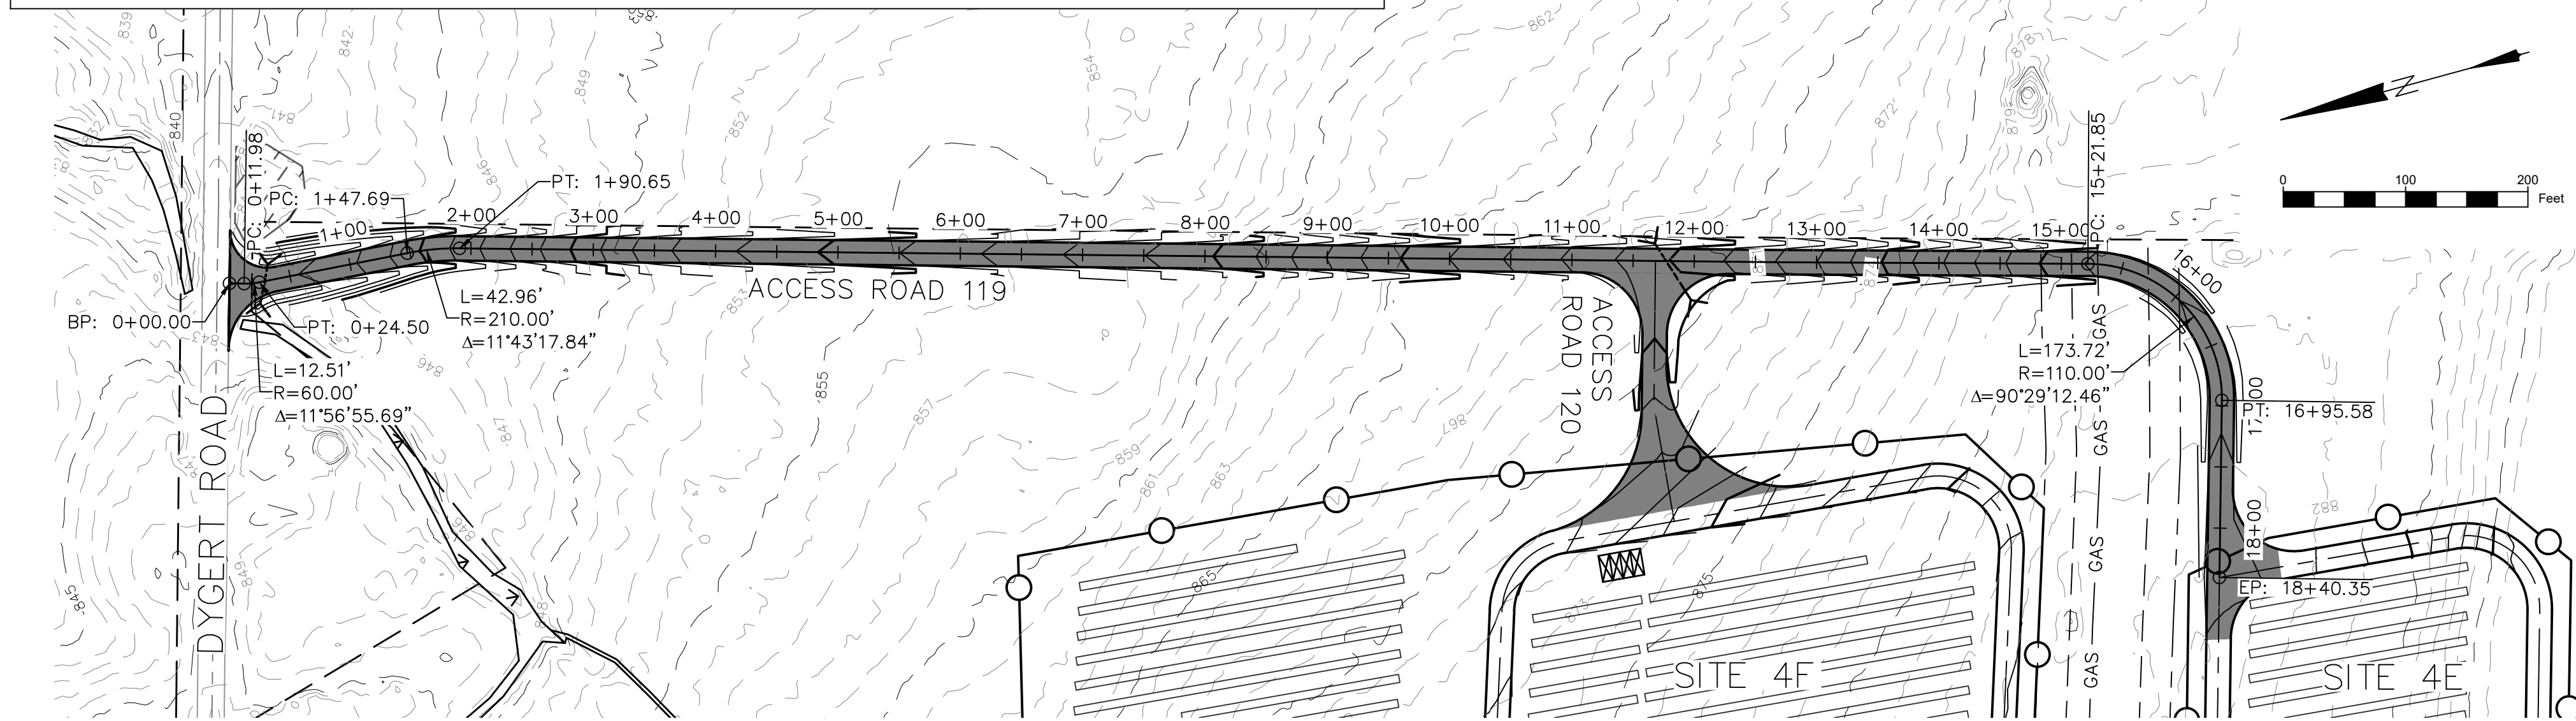


PROFILE LEGEND

---	EXISTING GRADE
—	PROPOSED GRADE
679.1	EXISTING GRADE
679.06	PROPOSED GRADE

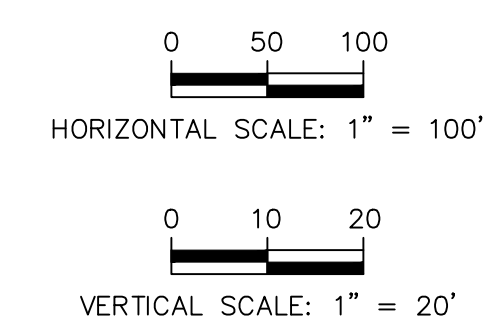

ACCESS ROAD 120
CUT REQ'D: 76 CY
FILL REQ'D: 70 CY
NET: 6 CY [CUT]
8" BASE COURSE STONE INCLUDE

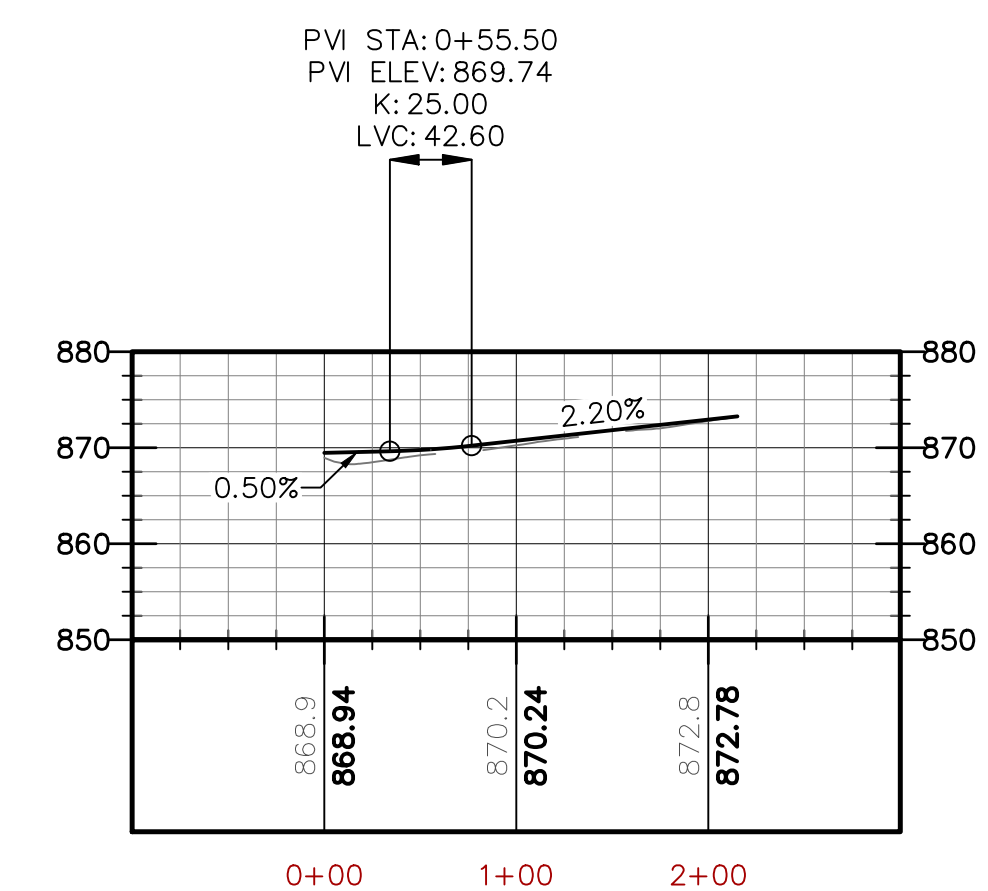


AR-120 STATION 0+00.00 TO 2+15.14 PROFILE




THIS DRAWING IS THE PROPERTY OF AVANGRID RENEWABLES AND IS LOANED UPON CONDITION THAT IT IS NOT TO BE COPIED OR REPRODUCED, IN WHOLE OR IN PART, OR USED FOR FURNISHING INFORMATION TO ANY PERSON WITHOUT THE WRITTEN CONSENT OF AVANGRID RENEWABLES, OR FOR ANY PURPOSE DETRIMENTAL TO THEIR INTEREST, AND IS TO BE RETURNED UPON REQUEST.


ENGINEERING RECORD		DATE		MOHAWK SOLAR PROJECT ACCESS ROADS AND GRADING AR 119 & 120 PLAN AND PROFILE			
DRAWN:	M. UELMEN	4/30/19					
DESIGNED:	M. UELMEN	4/30/19					
CHECKED:	K. WOOD	4/30/19					
APPROVED:	J. HICKS	4/30/19					
CADFILE: MHS-C-112-15				SCALE: 1"=100'-0"	DWG.NO. MHS-C-112-15	SHEET 1 OF 1	REV E

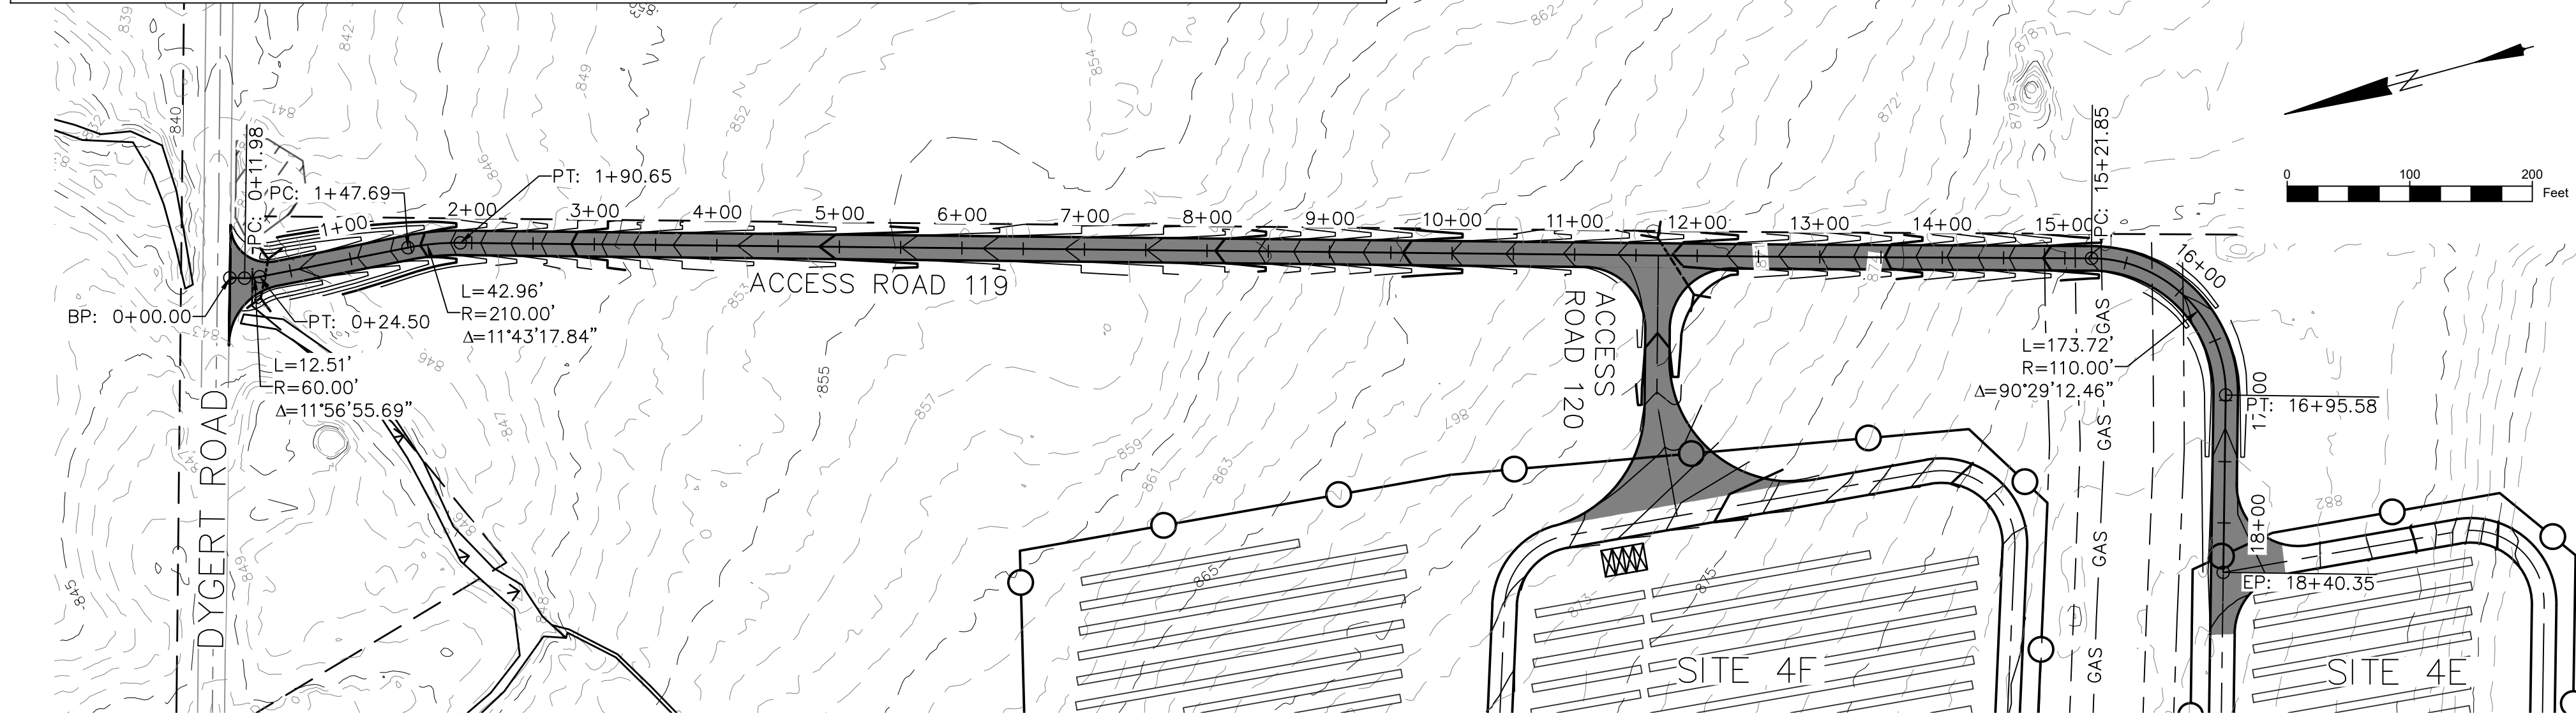

The diagram is titled "PROFILE LEGEND" in a large, bold, sans-serif font. Below the title, there are two rows of line styles. The first row shows a dashed line followed by the text "EXISTING GRADE". The second row shows a solid line followed by the text "PROPOSED GRADE".

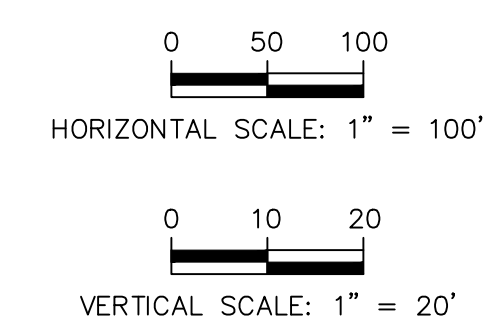

ACCESS ROAD 120
CUT REQ'D: 76 CY
FILL REQ'D: 70 CY
NET: 6 CY [CUT]
8" BASE COURSE STONE INCLUDED

 






NO.	REVISIONS	DATE	BY	CHK	APR
A	ISSUE FOR REVIEW	10/15/2018	MU	KW	JH
B	ISSUE FOR REVIEW	12/19/2018	MU	KW	JH
C	ISSUE FOR REVIEW	2/22/2019	MU	KW	JH
D	ISSUE FOR REVIEW	4/17/2019	MU	KW	JH
E	ISSUE FOR REVIEW	4/30/2019	MU	KW	JH



THIS DRAWING IS THE PROPERTY OF AVANGRID RENEWABLES AND IS LOANED UPON CONDITION THAT IT IS NOT TO BE COPIED OR REPRODUCED, IN WHOLE OR IN PART, OR USED FOR FURNISHING INFORMATION TO ANY PERSON WITHOUT THE WRITTEN CONSENT OF AVANGRID RENEWABLES, OR FOR ANY PURPOSE DETRIMENTAL TO THEIR INTEREST, AND IS TO BE RETURNED UPON REQUEST.

ENGINEERING RECORD		DATE		MOHAWK SOLAR PROJECT ACCESS ROADS AND GRADING AR 119 & 120 PLAN AND PROFILE			
DRAWN: M. UELMEN		4/30/19					
DESIGNED: M. UELMEN		4/30/19					
CHECKED: K. WOOD		4/30/19					
APPROVED: J. HICKS		4/30/19					
CADFILE: MHS-C-112-15				SCALE: 1"=100'-0"	DWG.NO. MHS-C-112-15	SHEET 1 OF 1	REV E

	SOLAR PANEL BUILDABLE AREA		PARCEL LINE
	PROPOSED ACCESS ROAD		EXISTING MAJOR 2' CONTOUR
	PROPOSED GRASSED SITE ACCESS CORRIDOR		EXISTING MINOR 2' CONTOUR
	PROPOSED MAJOR CONTOUR		DRAWING SHEET MATCH LINE
	PROPOSED MINOR CONTOUR		
	EXISTING FORESTED AREA		STORM PIPE/CULVERT
	DELINEATED WETLAND/STREAM LOCATION		PROPOSED PERIMETER FENCE
	EXISTING ENVIRONMENTALLY SENSITIVE AREAS		PROPOSED TRANSFORMER LOCATIONS (SEE ELECTRICAL)

  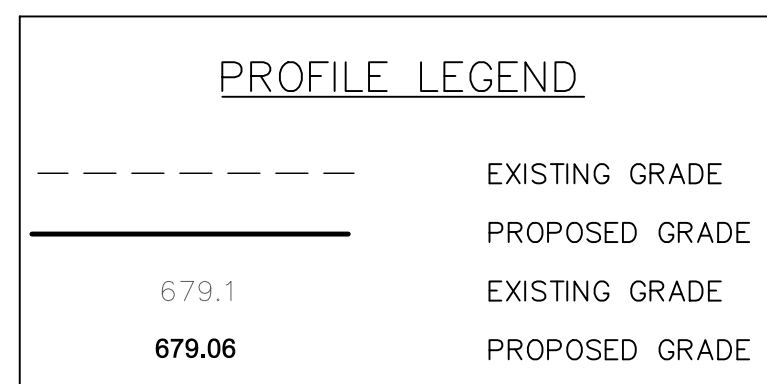  [illegible]

THIS DRAWING IS THE PROPERTY OF AVANGRID RENEWABLES AND IS LOANED UPON CONDITION THAT IT IS NOT TO BE COPIED OR REPRODUCED, IN WHOLE OR IN PART, OR USED FOR FURNISHING INFORMATION TO ANY PERSON WITHOUT THE WRITTEN CONSENT OF AVANGRID RENEWABLES, OR FOR ANY PURPOSE DETRIMENTAL TO THEIR INTEREST, AND IS TO BE RETURNED UPON REQUEST.

ENGINEERING RECORD	DATE	MOHAWK SOLAR PROJECT			
DRAWN: M. UELMEN	4/17/19	ACCESS ROADS AND GRADING			
DESIGNED: M. UELMEN	4/17/19	AR 121 & 122 PLAN AND PROFILE			
CHECKED: K. WOOD	4/17/19				
APPROVED: J. HICKS	4/17/19				
CADFILE: MHS-C-112-16	SCALE: 1"=100'-0"	DWG. NO.	MHS-C-112-16	SHEET 1 OF 1	REV D

SOLAR PANEL BUILDABLE AREA

PROPOSED ACCESS ROAD

PROPOSED GRASSED SITE ACCESS CORRIDOR

PROPOSED MAJOR CONTOUR

PROPOSED MINOR CONTOUR

EXISTING FORESTED AREA

DELINEATED WETLAND/STREAM LOCATION

EXISTING ENVIRONMENTALLY SENSITIVE AREAS

PARCEL LINE

EXISTING MAJOR 2' CONTOUR

EXISTING MINOR 2' CONTOUR


DRAWING NUMBER

DRAWING NUMBER

STORM PIPE/CULVERT

PROPOSED PERIMETER FENCE

PROPOSED TRANSFORMER LOCATIONS (SEE ELECTRICAL)

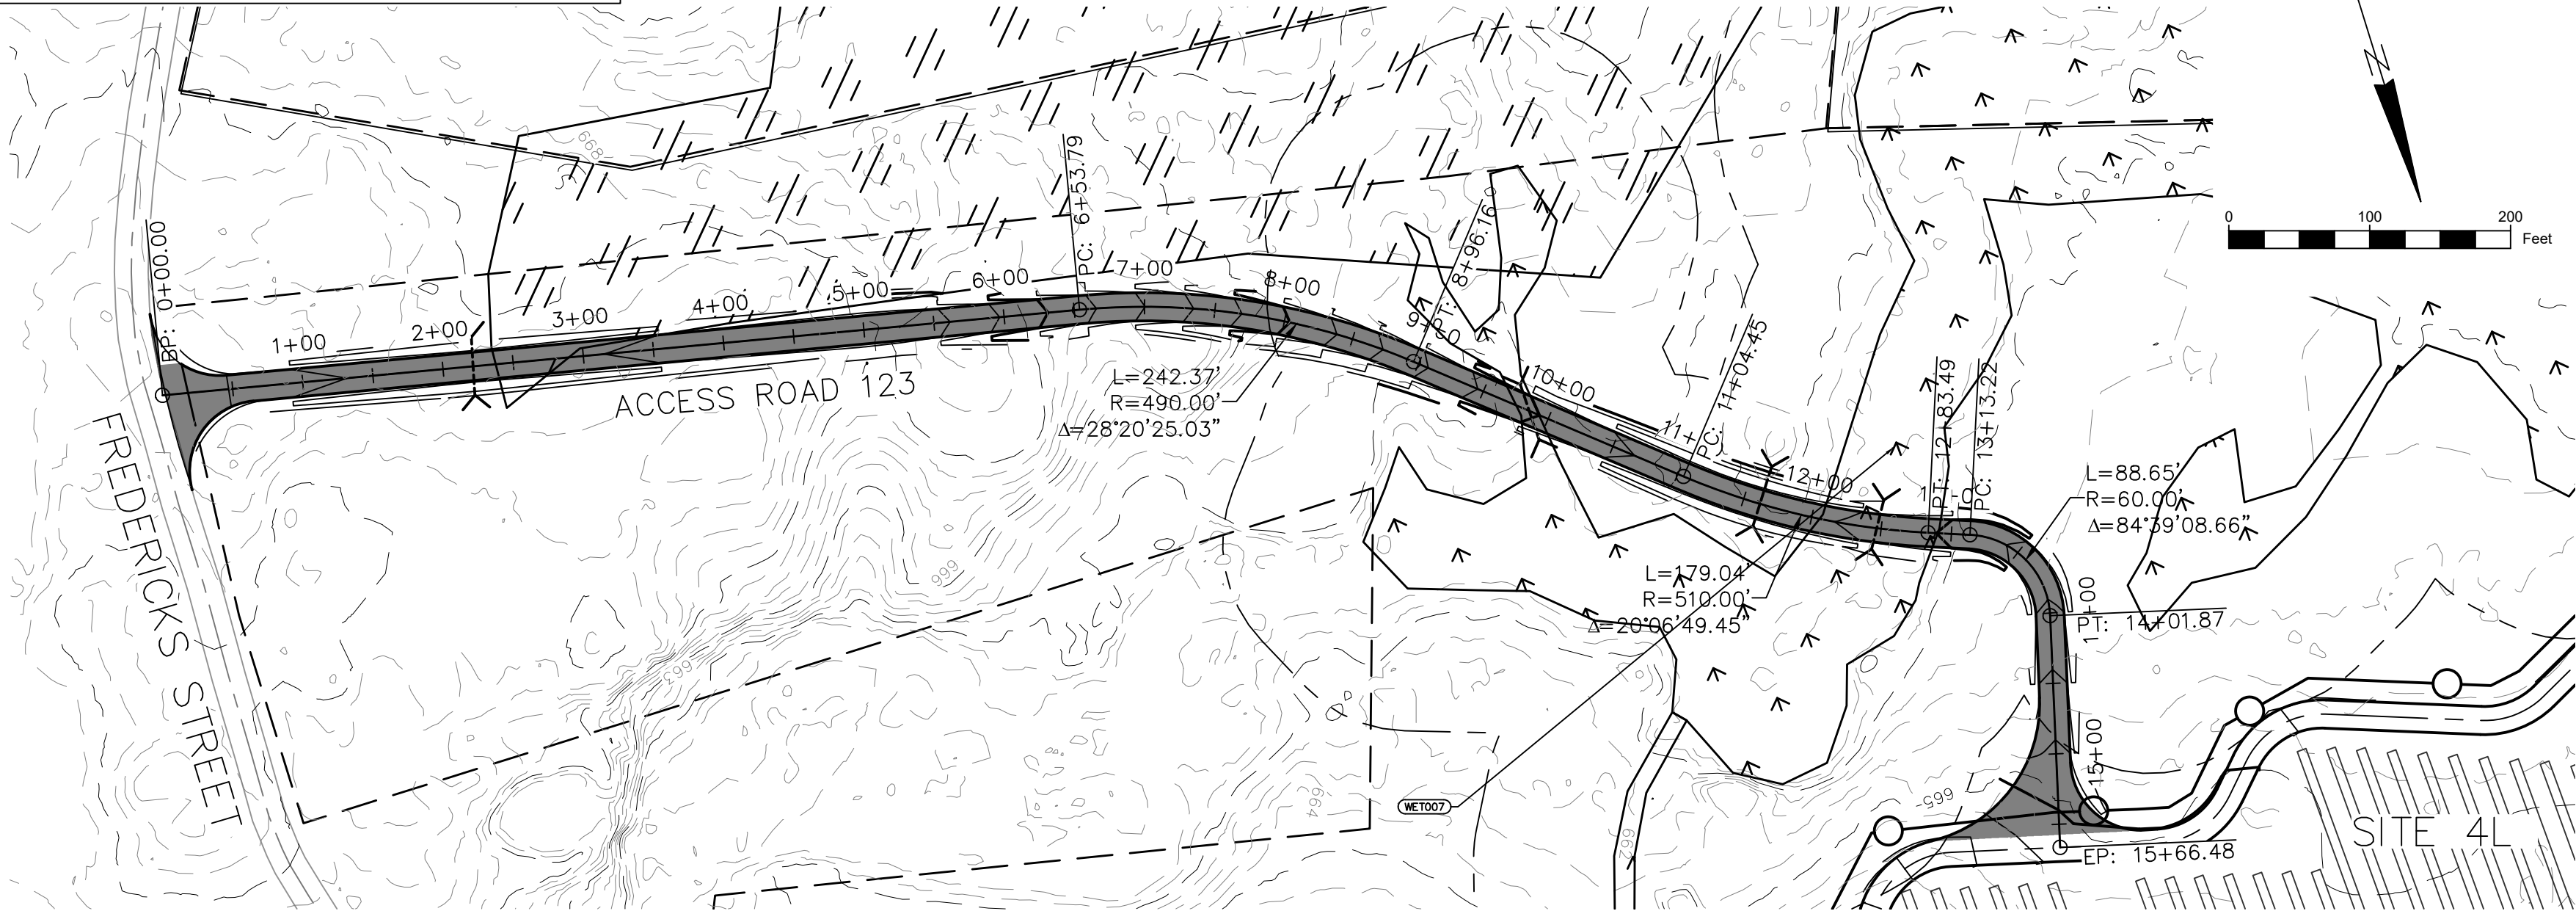

AR-123 STATION 0+00.00 TO 15+66.48 PLAN

ACCESS ROAD 122
CUT REQ'D: 44 CY
FILL REQ'D: 42 CY
NET: 2 CY [CUT]
8" BASE COURSE STONE INCLUDED


PROFILE LEGEND

EXISTING GRADE

PROPOSED GRADE

EXISTING GRADE

PROPOSED GRADE

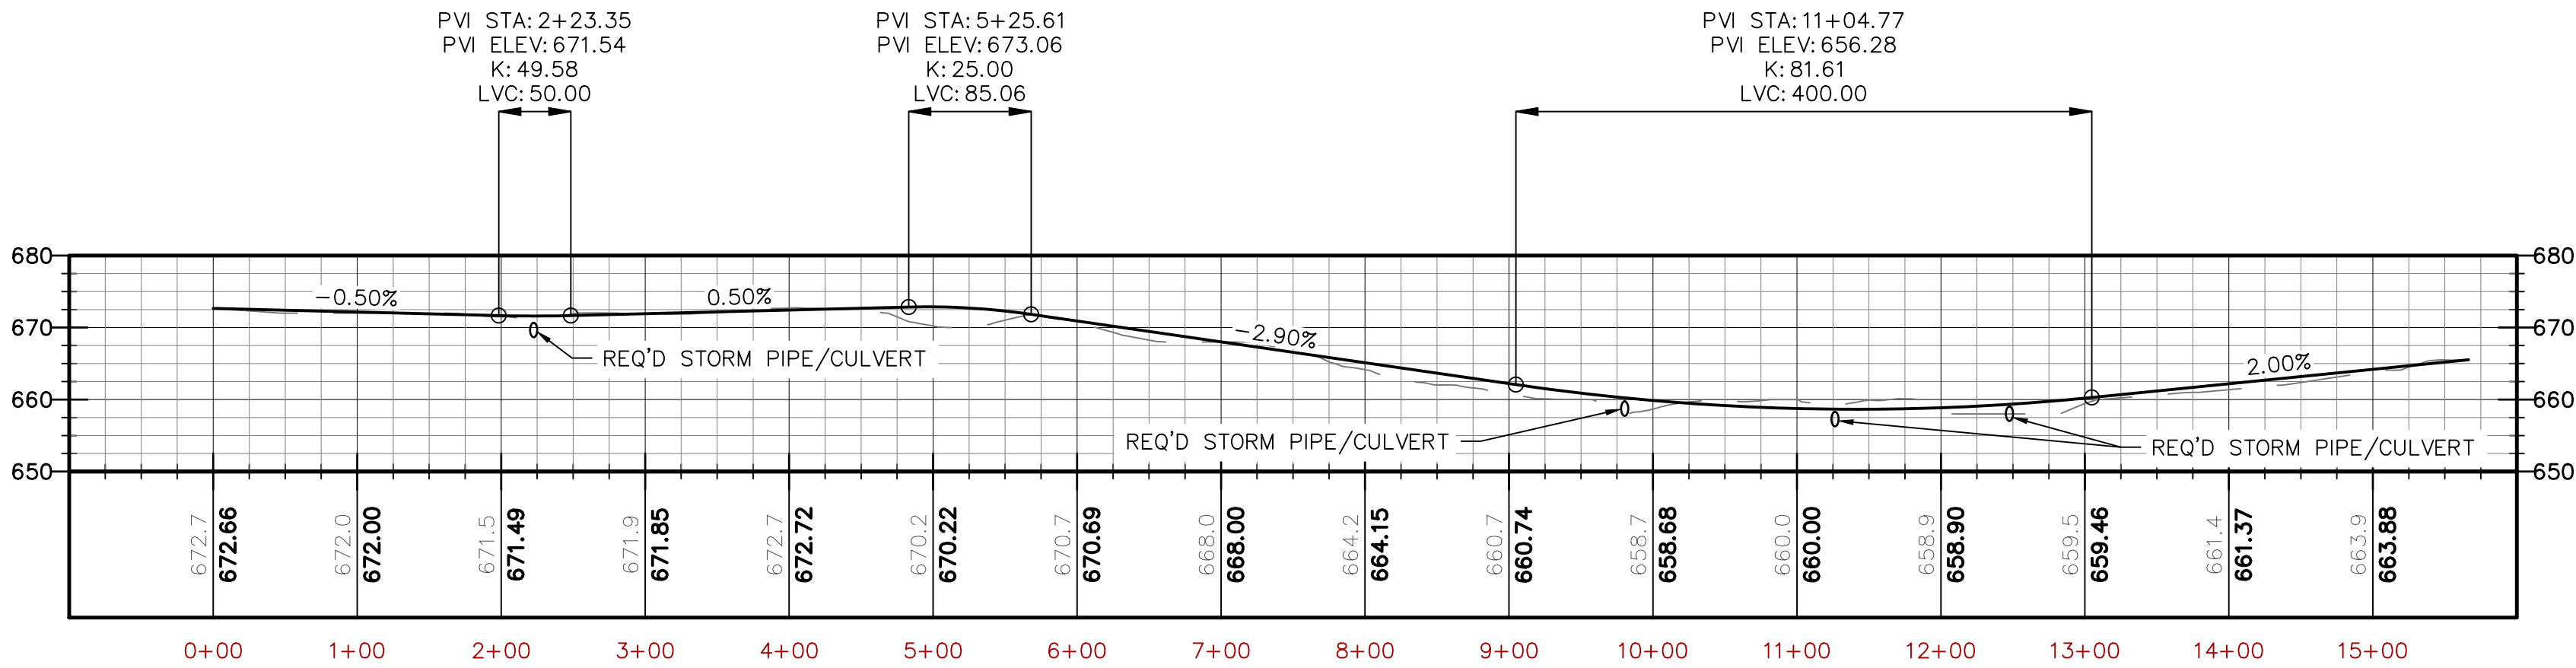

AR-123 STATION 0+00.00 TO 15+66.48 PROFILE

CONCEPTUAL - NOT FOR CONSTRUCTION

NO.	REVISIONS	DATE	BY	CHK	APR

NO.	REVISIONS	DATE	BY	CHK	APR
A	ISSUE FOR REVIEW	10/15/2018	MU	KW	JH
B	ISSUE FOR REVIEW	12/19/2018	MU	KW	JH
C	ISSUE FOR REVIEW	2/22/2019	MU	KW	JH
D	ISSUE FOR REVIEW	4/17/2019	MU	KW	JH



THIS DRAWING IS THE PROPERTY OF AVANGRID RENEWABLES AND IS LOANED UPON CONDITION THAT IT IS NOT TO BE COPIED OR REPRODUCED, IN WHOLE OR IN PART, OR USED FOR FURNISHING INFORMATION TO ANY PERSON WITHOUT THE WRITTEN CONSENT OF AVANGRID RENEWABLES, OR FOR ANY PURPOSE DETRIMENTAL TO THEIR INTEREST, AND IS TO BE RETURNED UPON REQUEST.

ENGINEERING RECORD	DATE
DRAWN: M. UELMEN	4/17/19
DESIGNED: M. UELMEN	4/17/19
CHECKED: K. WOOD	4/17/19
APPROVED: J. HICKS	4/17/19
CADFILE: MHS-C-112-17	

MOHAWK SOLAR PROJECT ACCESS ROADS AND GRADING AR 123 PLAN AND PROFILE			
SCALE: 1"=100'-0"	DWG.NO. MHS-C-112-17	SHEET 1 OF 1	REV D