




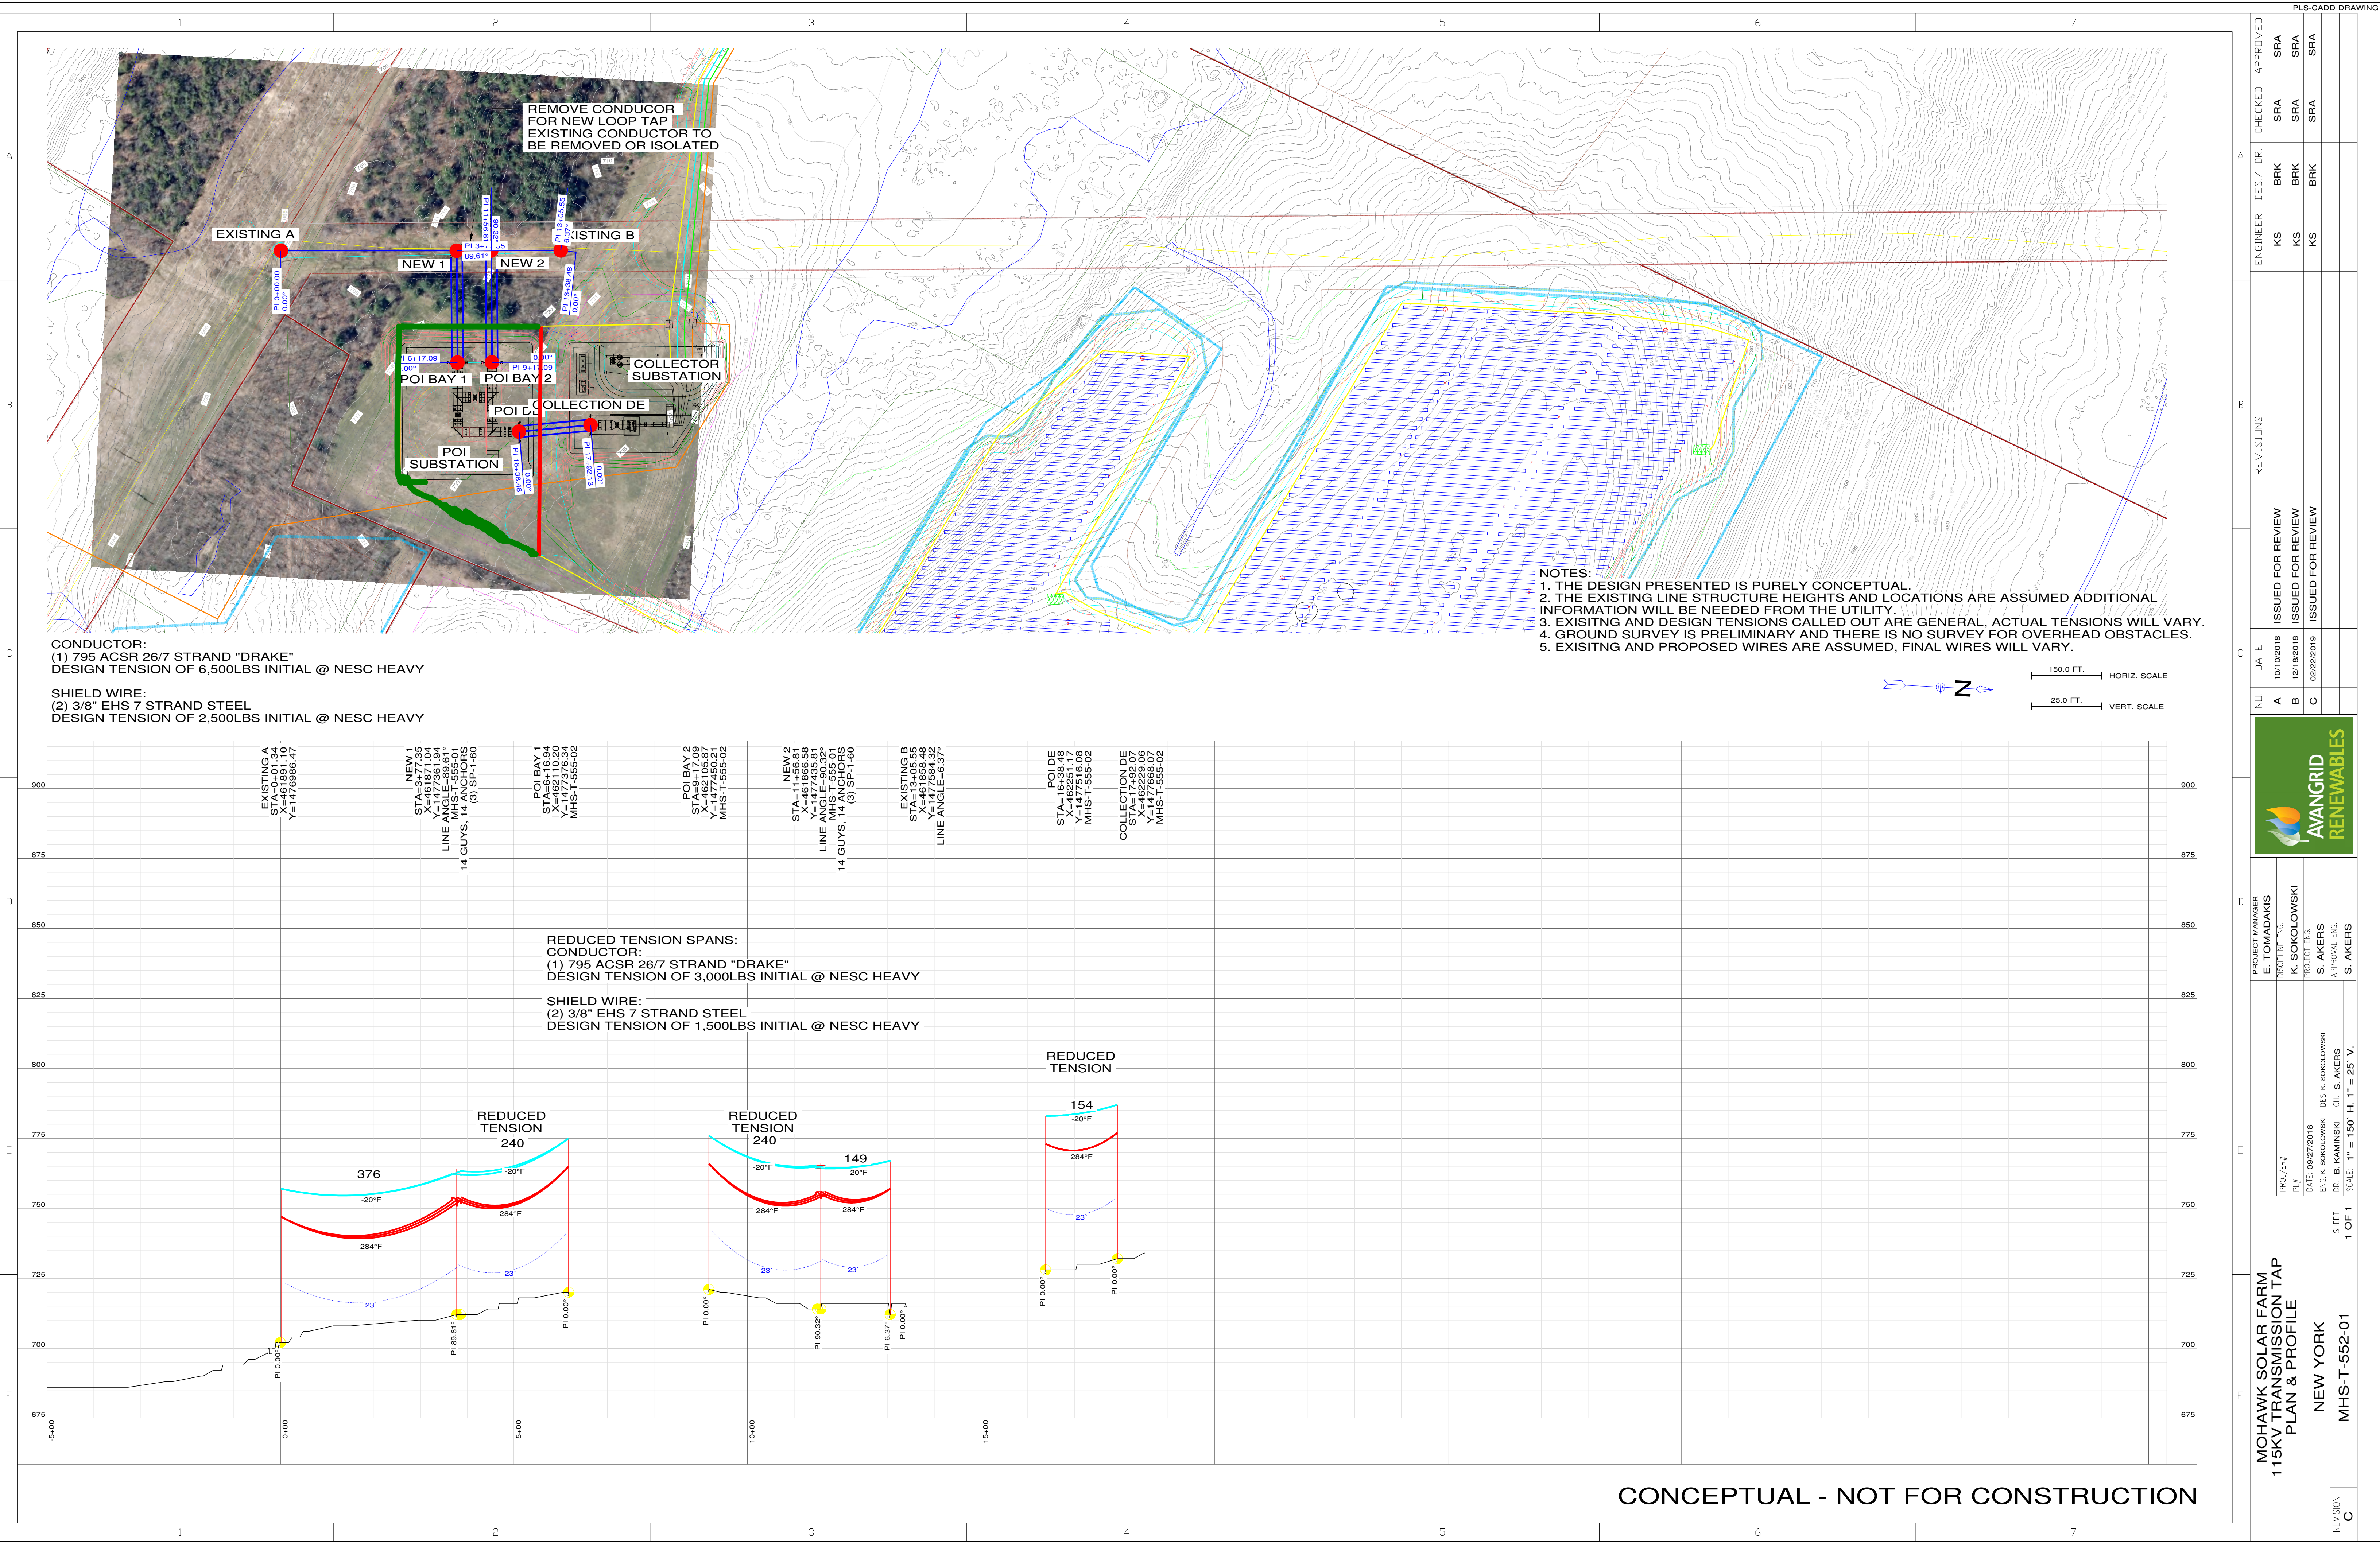

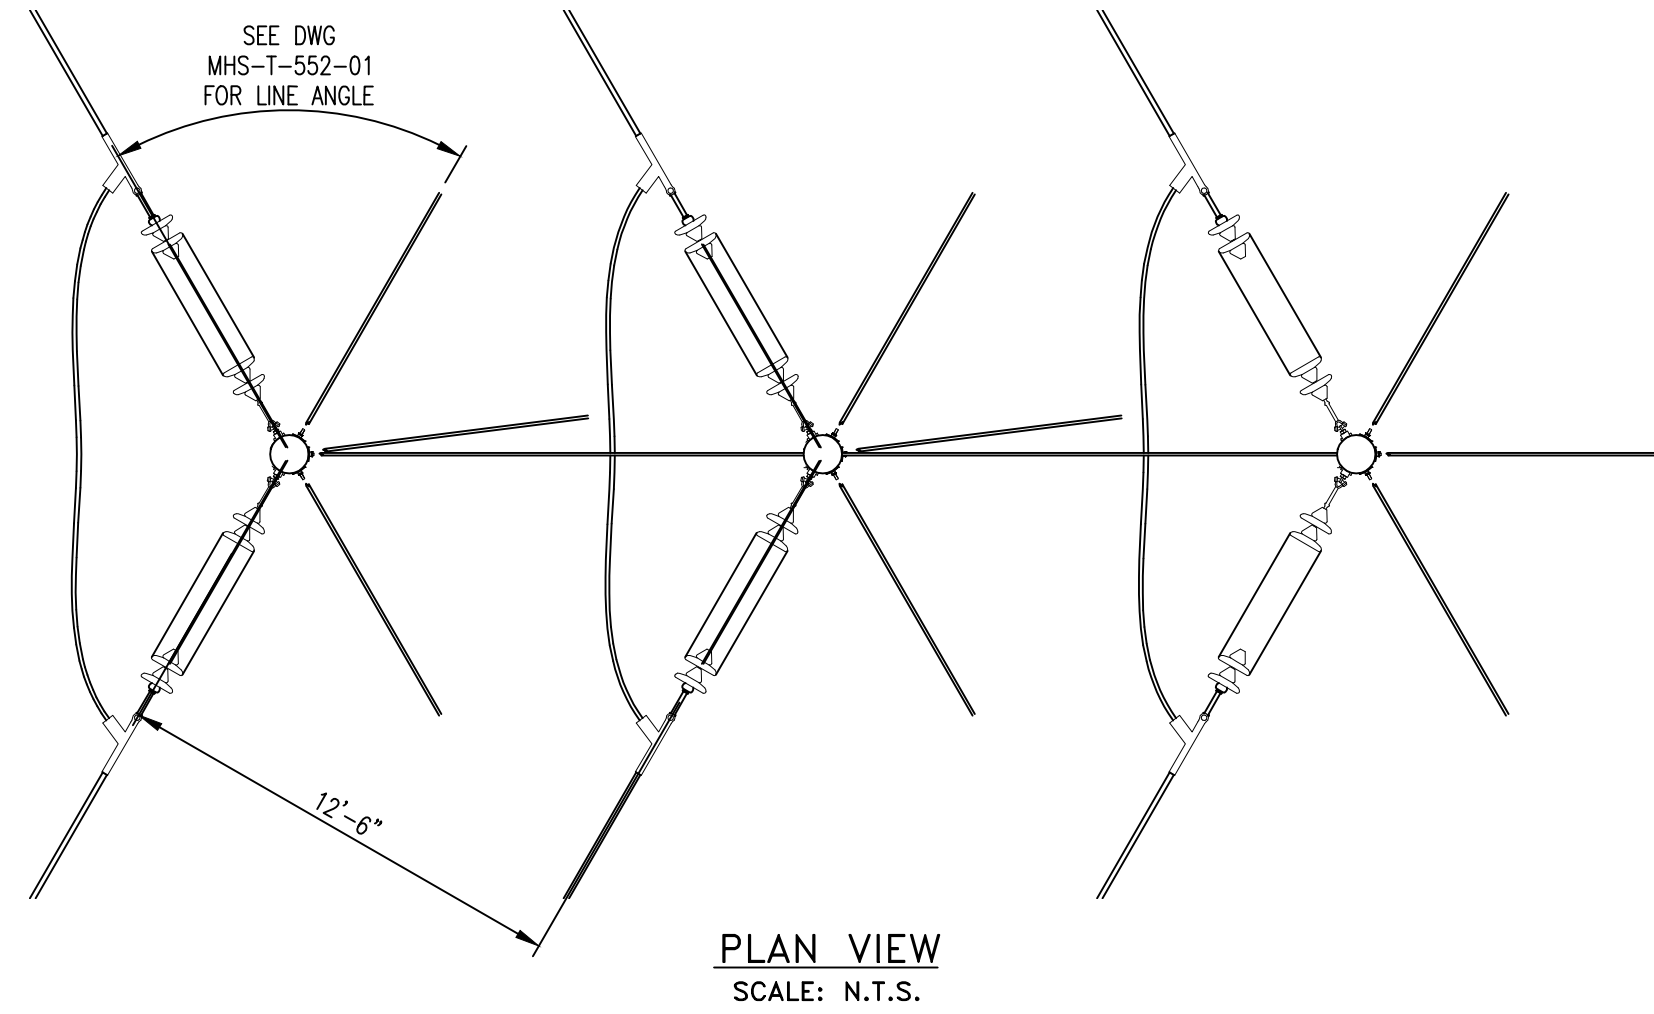


PLAN VIEW
SCALE: N.T.S.

- NOTES:
- 1) ACTUAL STRUCTURE DETAILS WERE NOT PROVIDED. ALL INFORMATION SHOWN IS CONCEPTUAL IN NATURE.
 - 2) A STRUCTURE STRENGTH CHECK/ANALYSIS WILL BE REQUIRED AT THE DETAILED ENGINEERING STAGE.

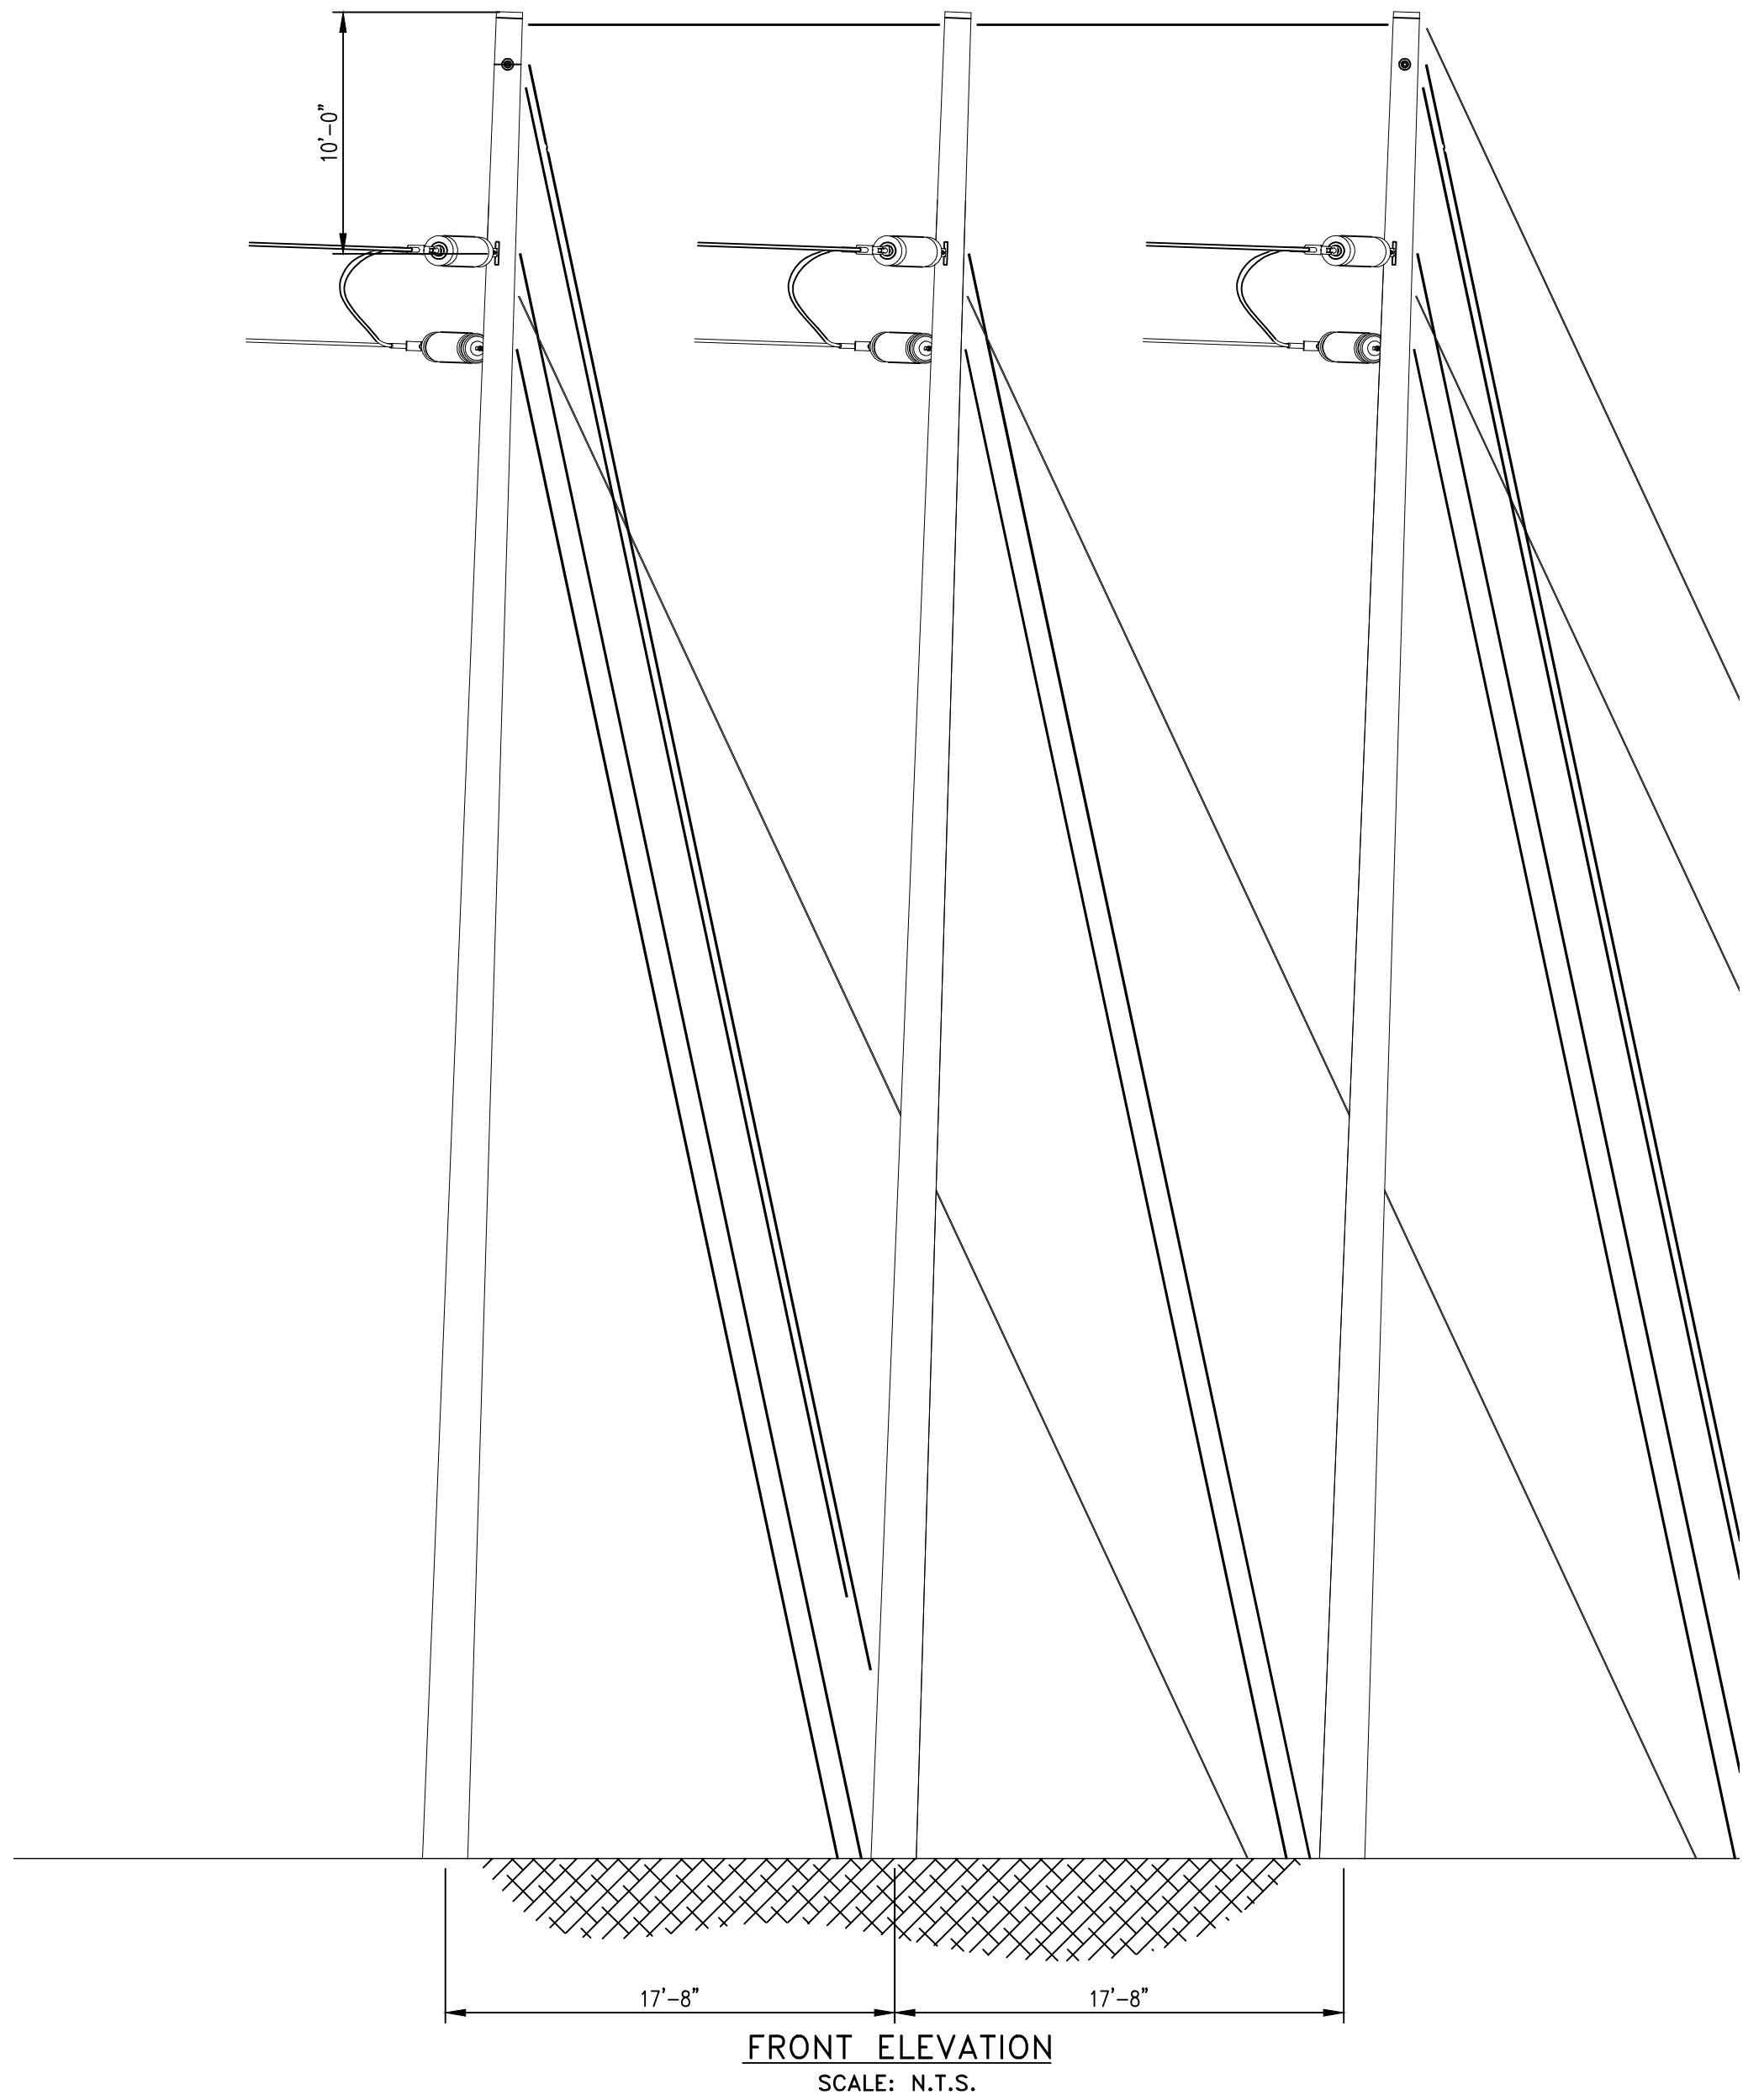

FRONT ELEVATION
SCALE: N.T.S.



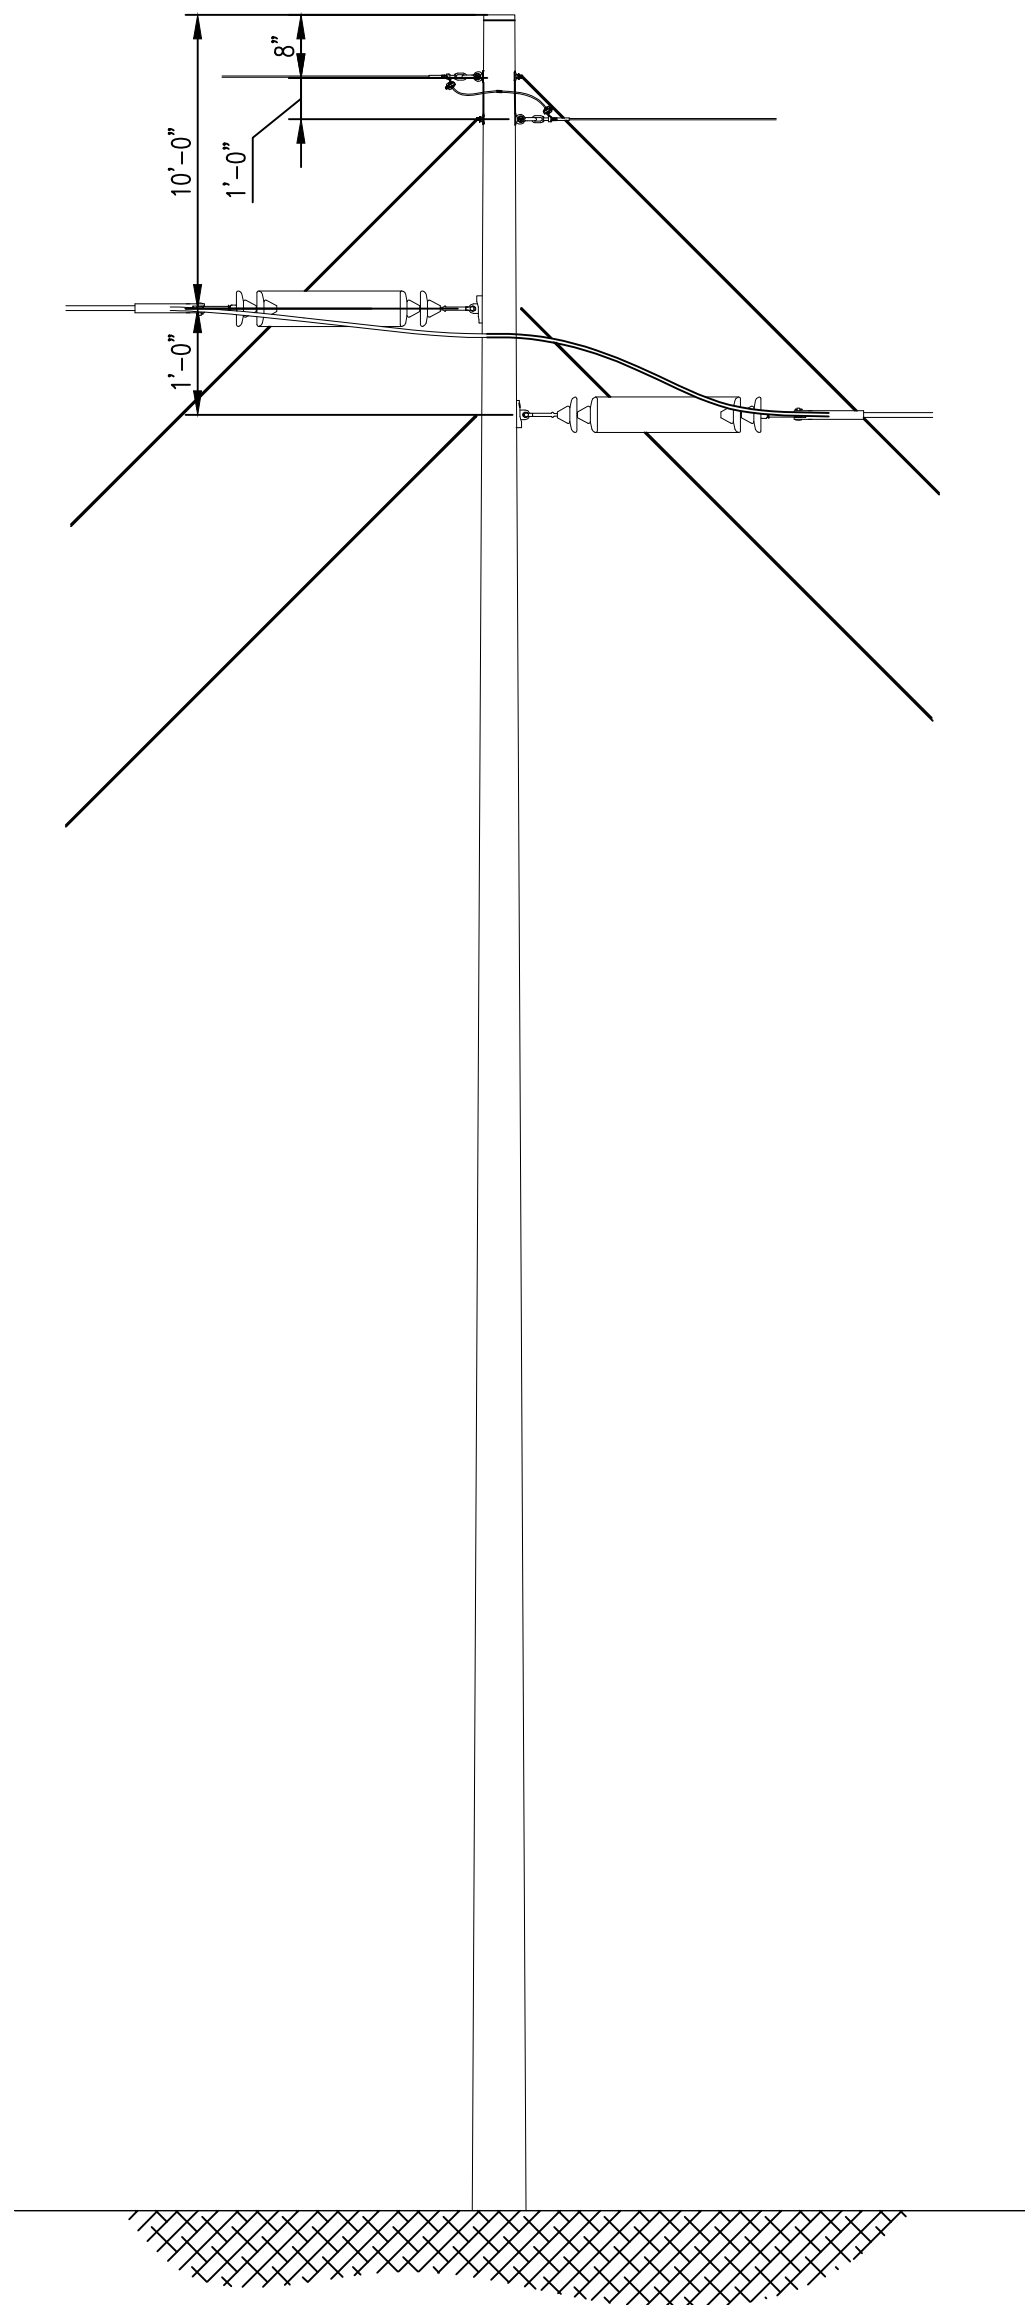


SIDE ELEVATION
SCALE: N.T.S.

CONCEPTUAL - NOT FOR CONSTRUCTION

NO.	REVISIONS	DATE	BY	CHK	APR	NO.	REVISIONS	DATE	BY	CHK	APR					ENGINEERING RECORD	DATE			
						A	ISSUED FOR REVIEW	10/10/18	JRR	DH	KS					DRAWN: J. ROSS	09/13/18	MOHAWK SOLAR PROJECT 115kV TRANSMISSION DEADEND CONCEPT FRAMING		
						B	ISSUED FOR REVIEW	12/18/18	TL	BK	KS					DESIGNED: L. CAHILL	09/13/18			
						C	ISSUED FOR REVIEW	2/22/19	KS	MB	SA					CHECKED: D. HYNES	12/18/18			
																APPROVED: K. SOKOLOWSKI	12/18/18			
																CADFILE: MHS-T-555-01.DWG	SCALE: NTS	DWG NO: MHS-T-555-01	SHEET 1 OF 1	REV. C.

- NOTES:
- 1) ACTUAL STRUCTURE DETAILS WERE NOT PROVIDED. ALL INFORMATION SHOWN IS CONCEPTUAL IN NATURE.
 - 2) A STRUCTURE STRENGTH CHECK/ANALYSIS WILL BE REQUIRED AT THE DETAILED ENGINEERING STAGE.

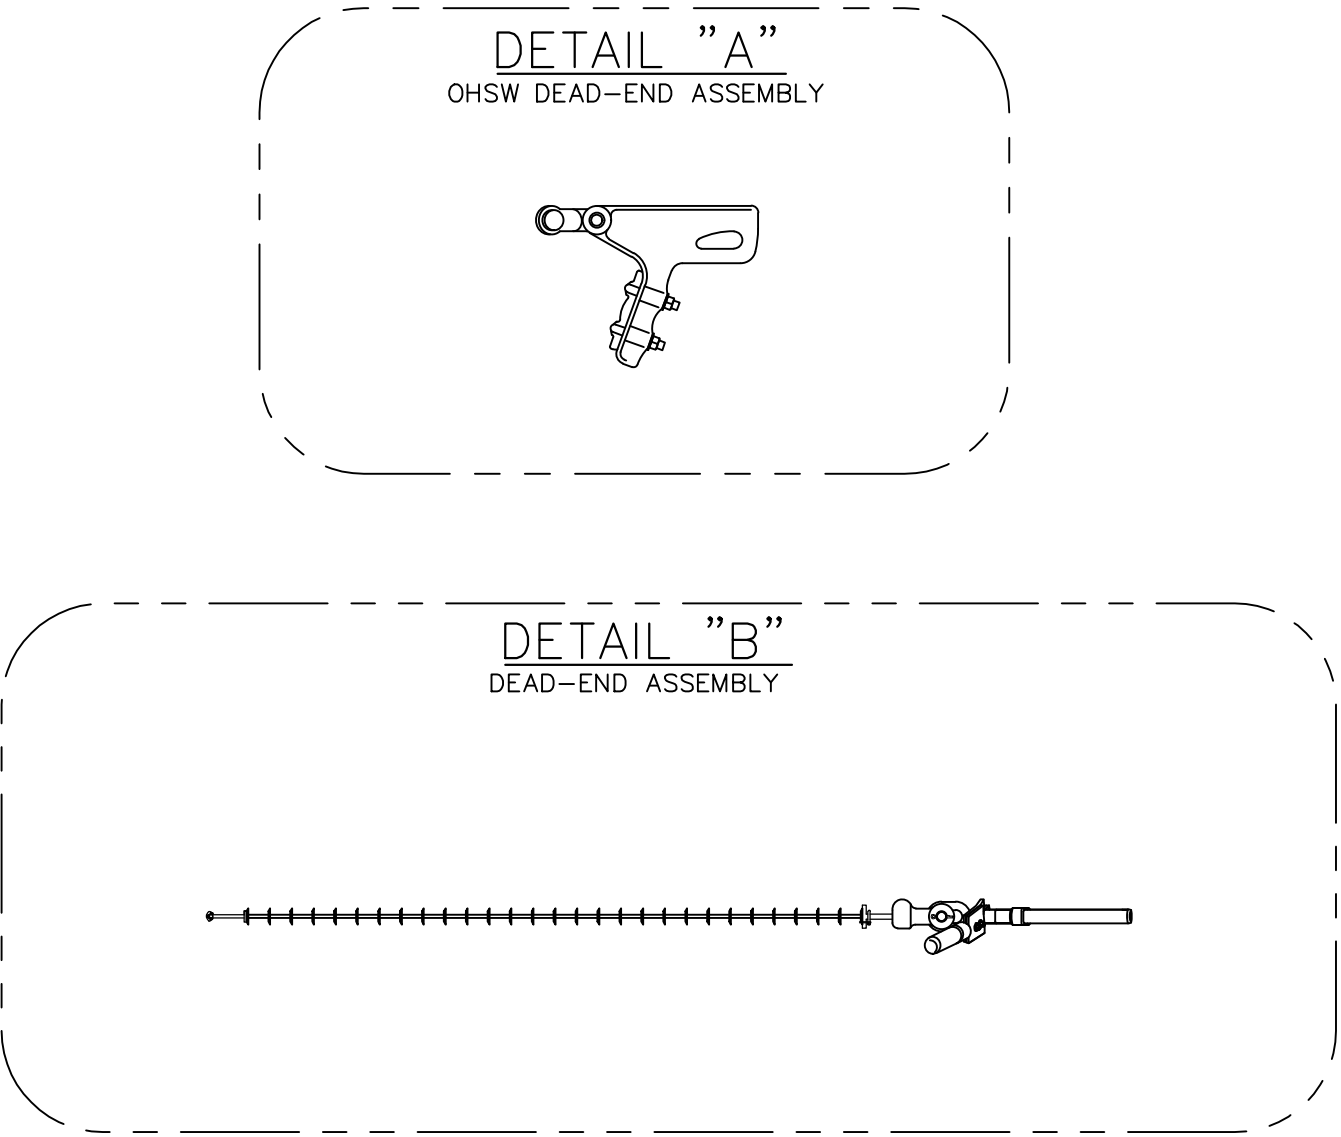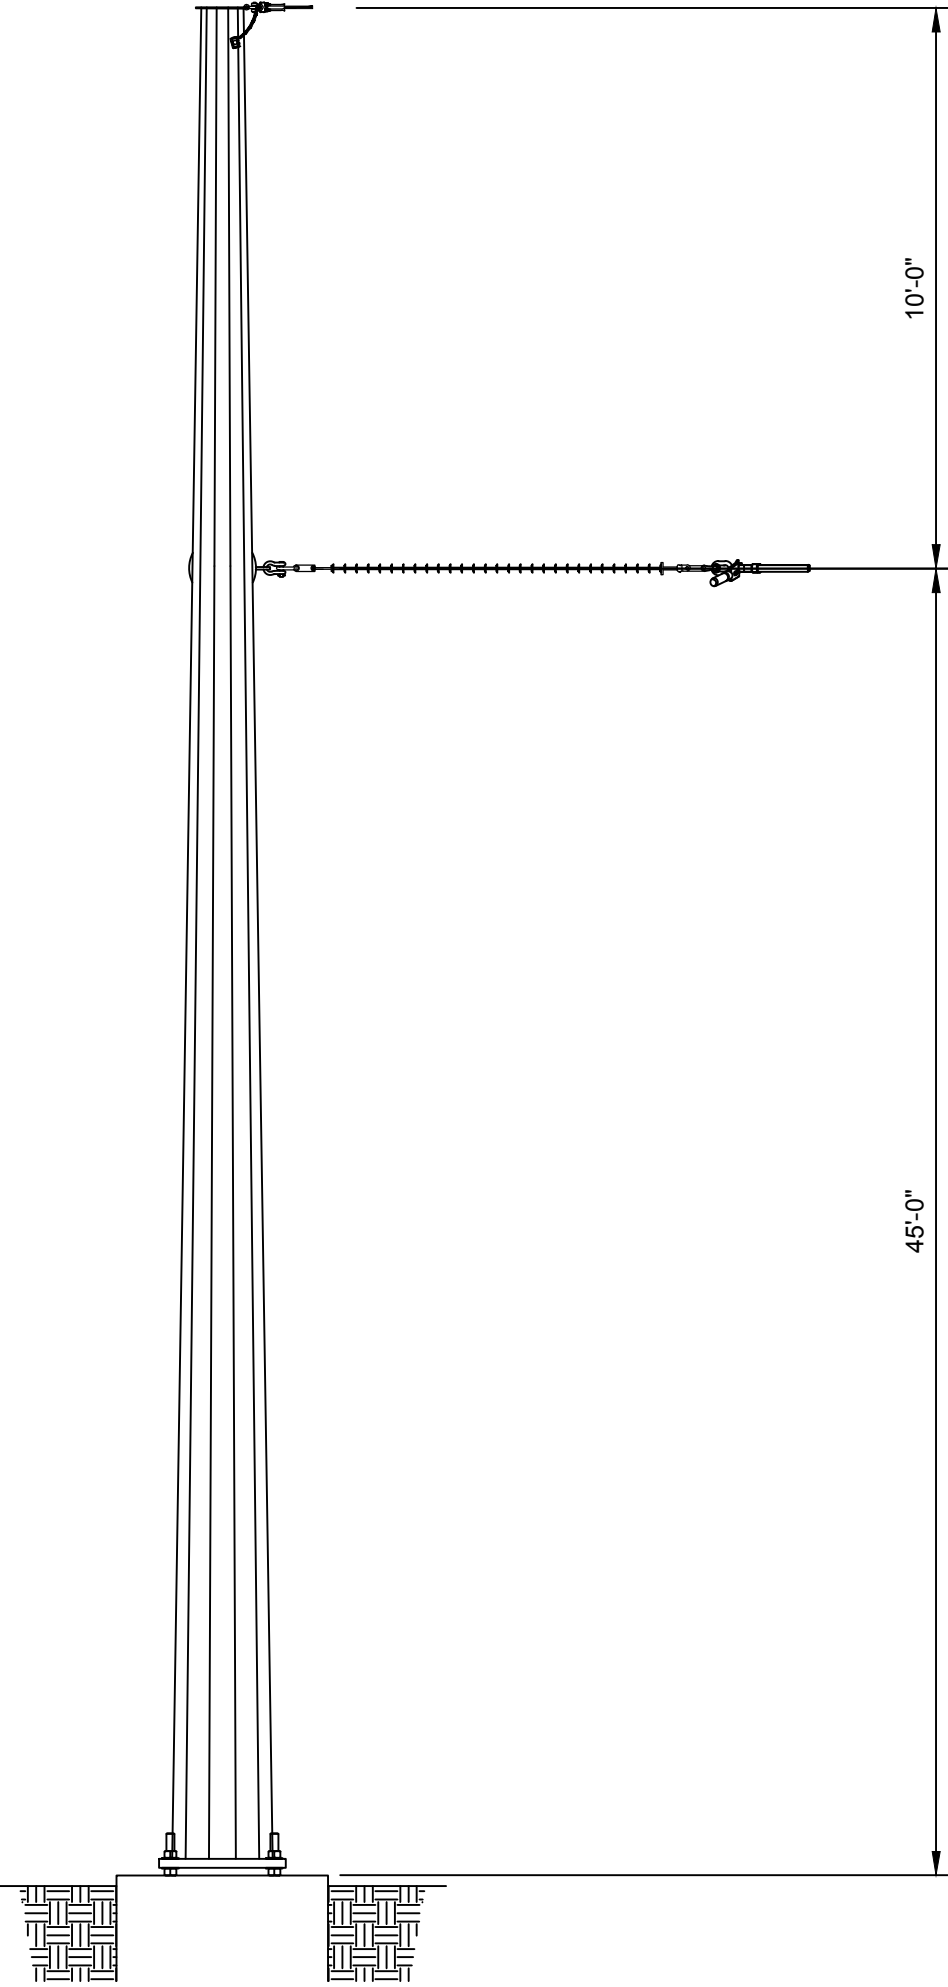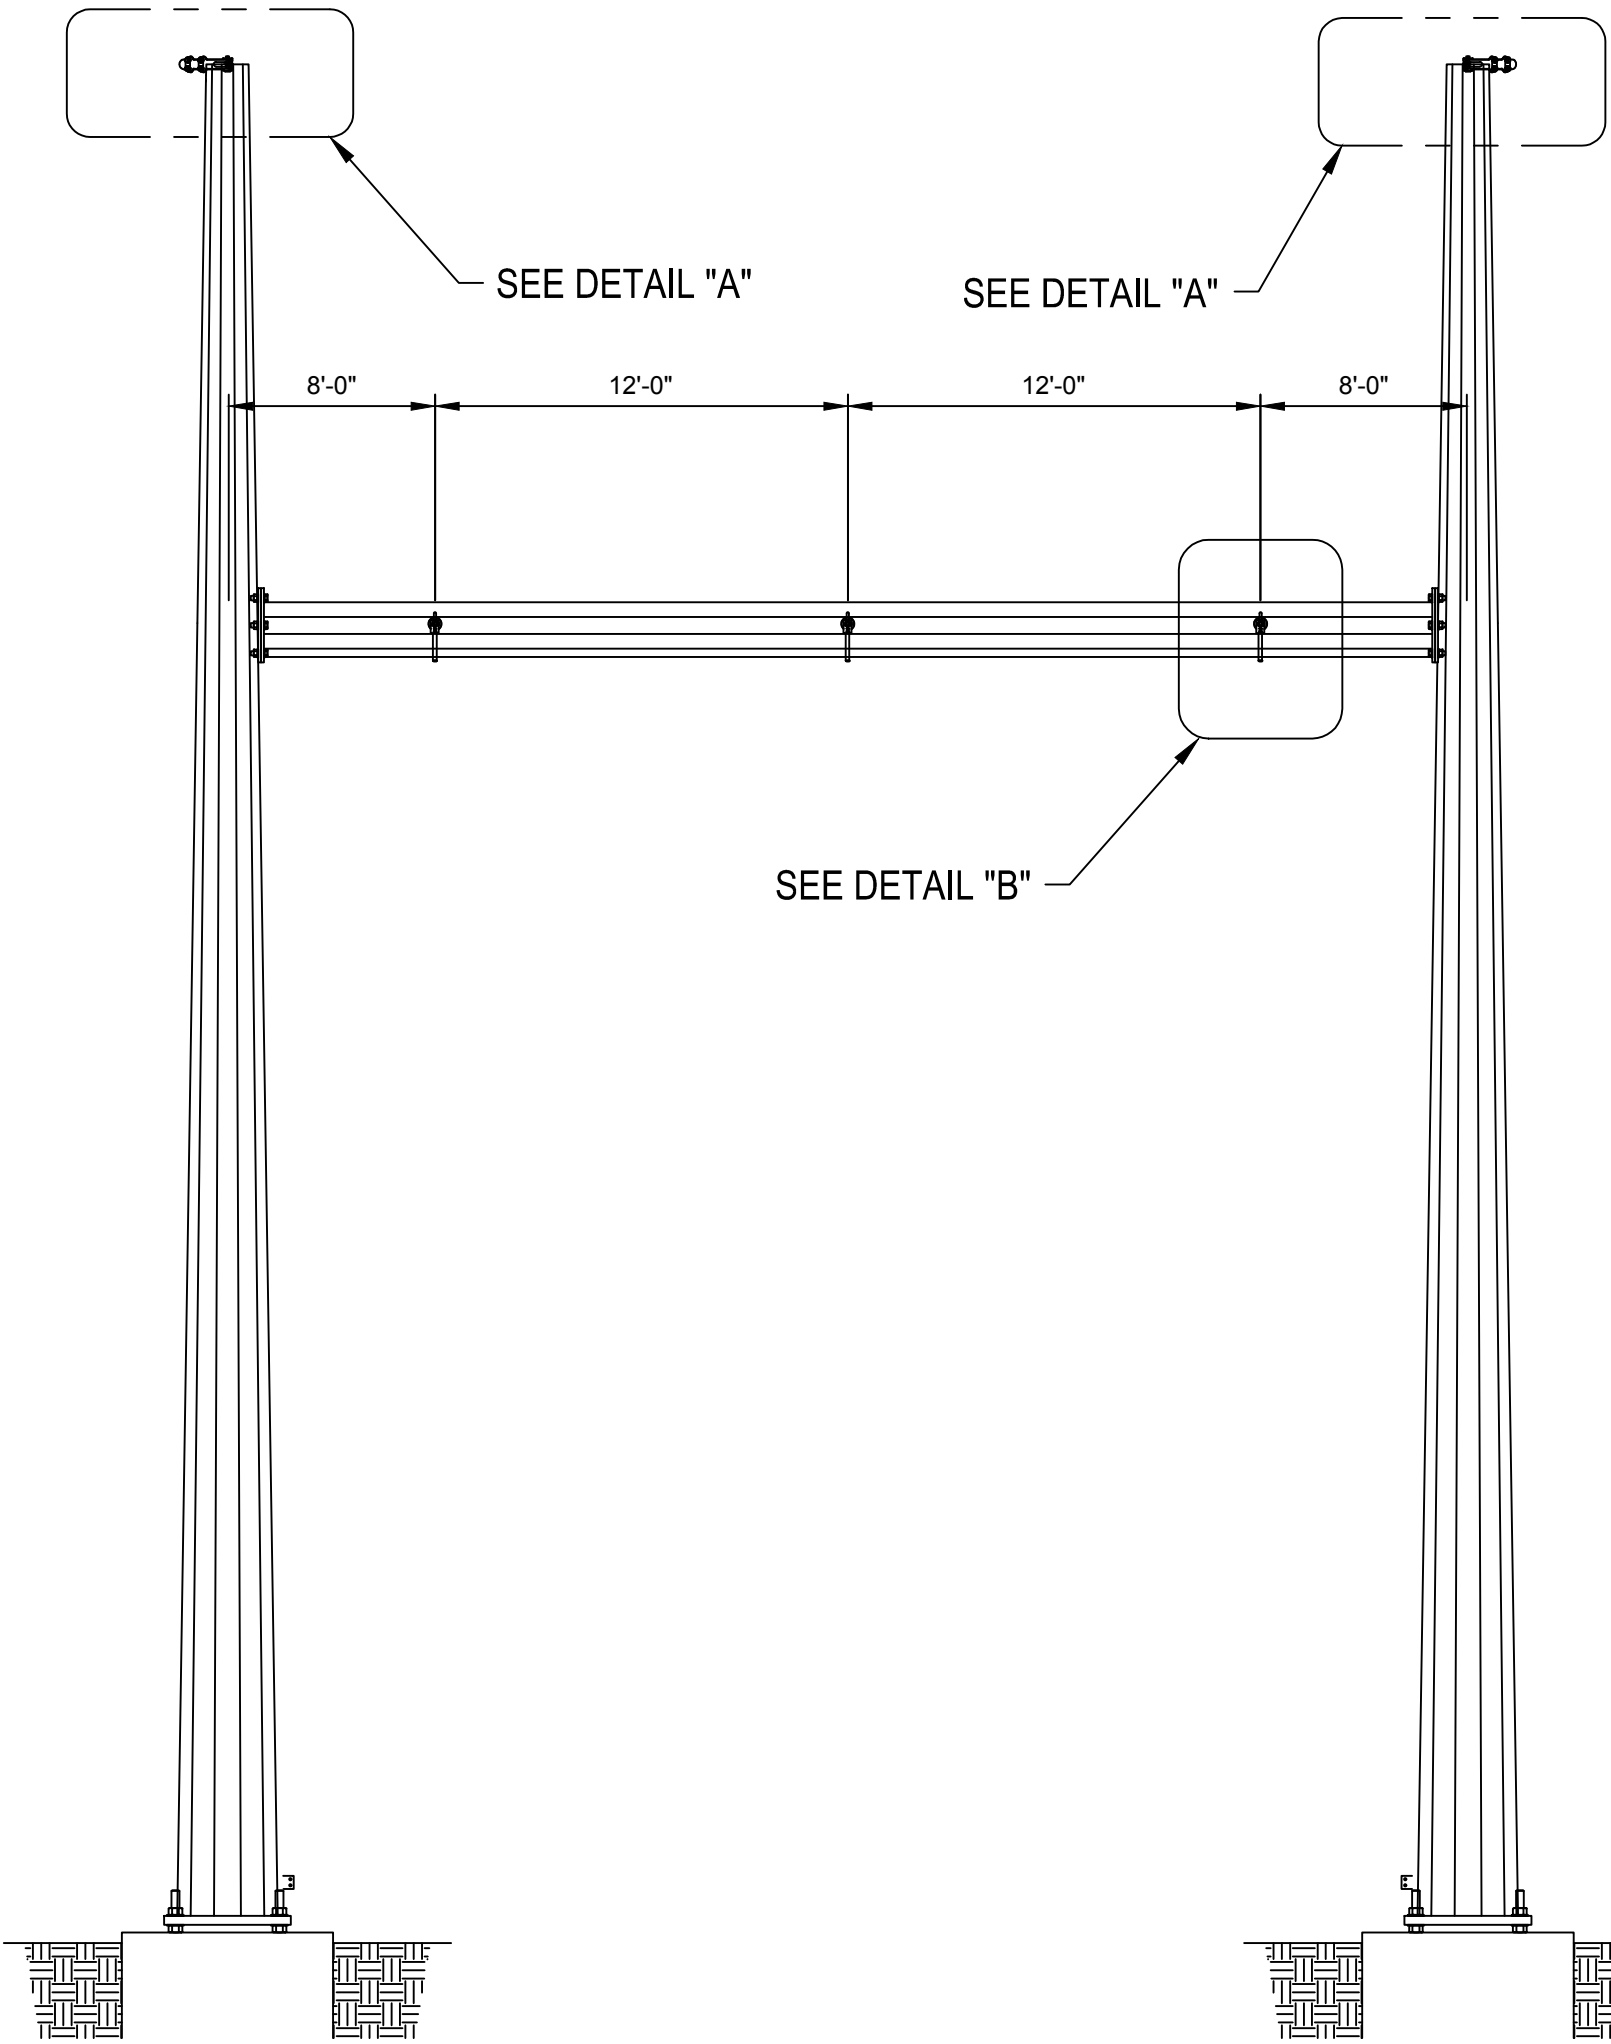

CONCEPTUAL - NOT FOR CONSTRUCTION

NO.					REVISIONS					DATE	BY	CHK	APR	NO.					REVISIONS					DATE	BY	CHK	APR	 M MOTT MACDONALD						ENGINEERING RECORD		DATE	MOHAWK SOLAR PROJECT 115kV TRANSMISSION DEADEND CONCEPT FRAMING	
					A	ISSUED FOR REVIEW					12/18/18	JRR	DH	KS		DRAWN: J. ROSS	12/17/18	
					B	ISSUED FOR REVIEW					2/22/19	KS	MB	SA		DESIGNED: K. SOKOLOWSKI	12/17/18	
																CHECKED: D. HYNES	12/18/18	
																APPROVED: K. SOKOLOWSKI	12/18/18	
	</

